

1 South elevation
A3 1/4" = 1'-0"

Door Schedule						
Type Mark	Count	Width	Height	Head Height	Sill Height	
D1	1	12'-0"	6'-8"	6'-0"	0'-0"	
D2	1	14'-2 1/2"	10'-0"	9'-10 7/8"	0'-1 1/8"	
D3	1	4'-11"	6'-8"	6'-8"	6'-0"	
D4	1	11'-9 1/2"	10'-0"	10'-0"	6'-0"	
Grand total: 4						

Window Schedule						
Type Mark	Count	Width	Height	Head Height	Sill Height	
W1	1	12'-0"	6'-8"	6'-0"	0'-0"	
W2	1	4'-11"	6'-8"	6'-8"	6'-0"	

- F1** Floor System
 - finished floor covering
 - 1-1/2" concrete topping
 - 3/4" sheathing
 - 11 7/8" joists @ 12" o/c heavy flange by supplier
 - or 2x12 SPF No. 1/2 joists per struct.
 - 1/2" drywall
- F2** Concrete Floor
 - new finished floor covering
 - 4" concrete slab
 - (see foundation plan)
- W1** New Exterior walls
 - Vinyl siding or per client specification
 - rain screen
 - 1/2" g/y sheathing
 - 2x8 SPF studs @ 12" o/c
 - R20 batt-insulation
 - 1/2" gypsum board over 6 MIL V.P.
- W2** New Foundation Walls
 - 8" concrete foundation wall
- W3** Existing wall
- R1** New Roof
 - shingle roofing or per client specification
 - membrane
 - 3/4" roof sheathing
 - parallel roof truss @ 24" o/c
 - R40 batt insulation
 - 5/8" gypsum drywall over 6 MIL V.P.
 - ventilation 1/300 minimum

REVISIONS			
No.	Description	By	Date
2	Issued for building permit	MB	2021.07.26
1	for review	MB	2021.06.16

structural engineering and design services

Duncan, BC (250) 897 2296
Langford, BC (778) 490 1790
New Westminster, BC (604) 239 2430
engineering@buepoint.com


(C) COPYRIGHT RESERVED.
THIS PLAN AND DESIGN ARE, AND AT ALL TIMES, THE EXCLUSIVE PROPERTY OF BUEPOINT CONSULTING. REPRODUCTION OR USE WITHOUT WRITTEN CONSENT IS PROHIBITED. CONTRACTOR SHALL VERIFY AND BE RESPONSIBLE FOR ALL DIMENSIONS AND CONDITIONS ON PROJECT AND THIS OFFICE SHALL BE INFORMED OF ANY VARIATIONS FROM DIMENSIONS AND CONDITIONS SHOWN ON THE DRAWING. DO NOT SCALE DRAWING.

PROJECT TITLE:
Brizzi Farm Building
6159 Lakes Road, Duncan, BC

DRAWING TITLE:
Elevations

DESIGNED BY:	HS
CHECKED BY:	MB
DRAWN BY:	VN
PROJECT NO.:	11337
DATE:	2020.08.03
SCALE:	As indicated
DRAWING NO.:	


A7

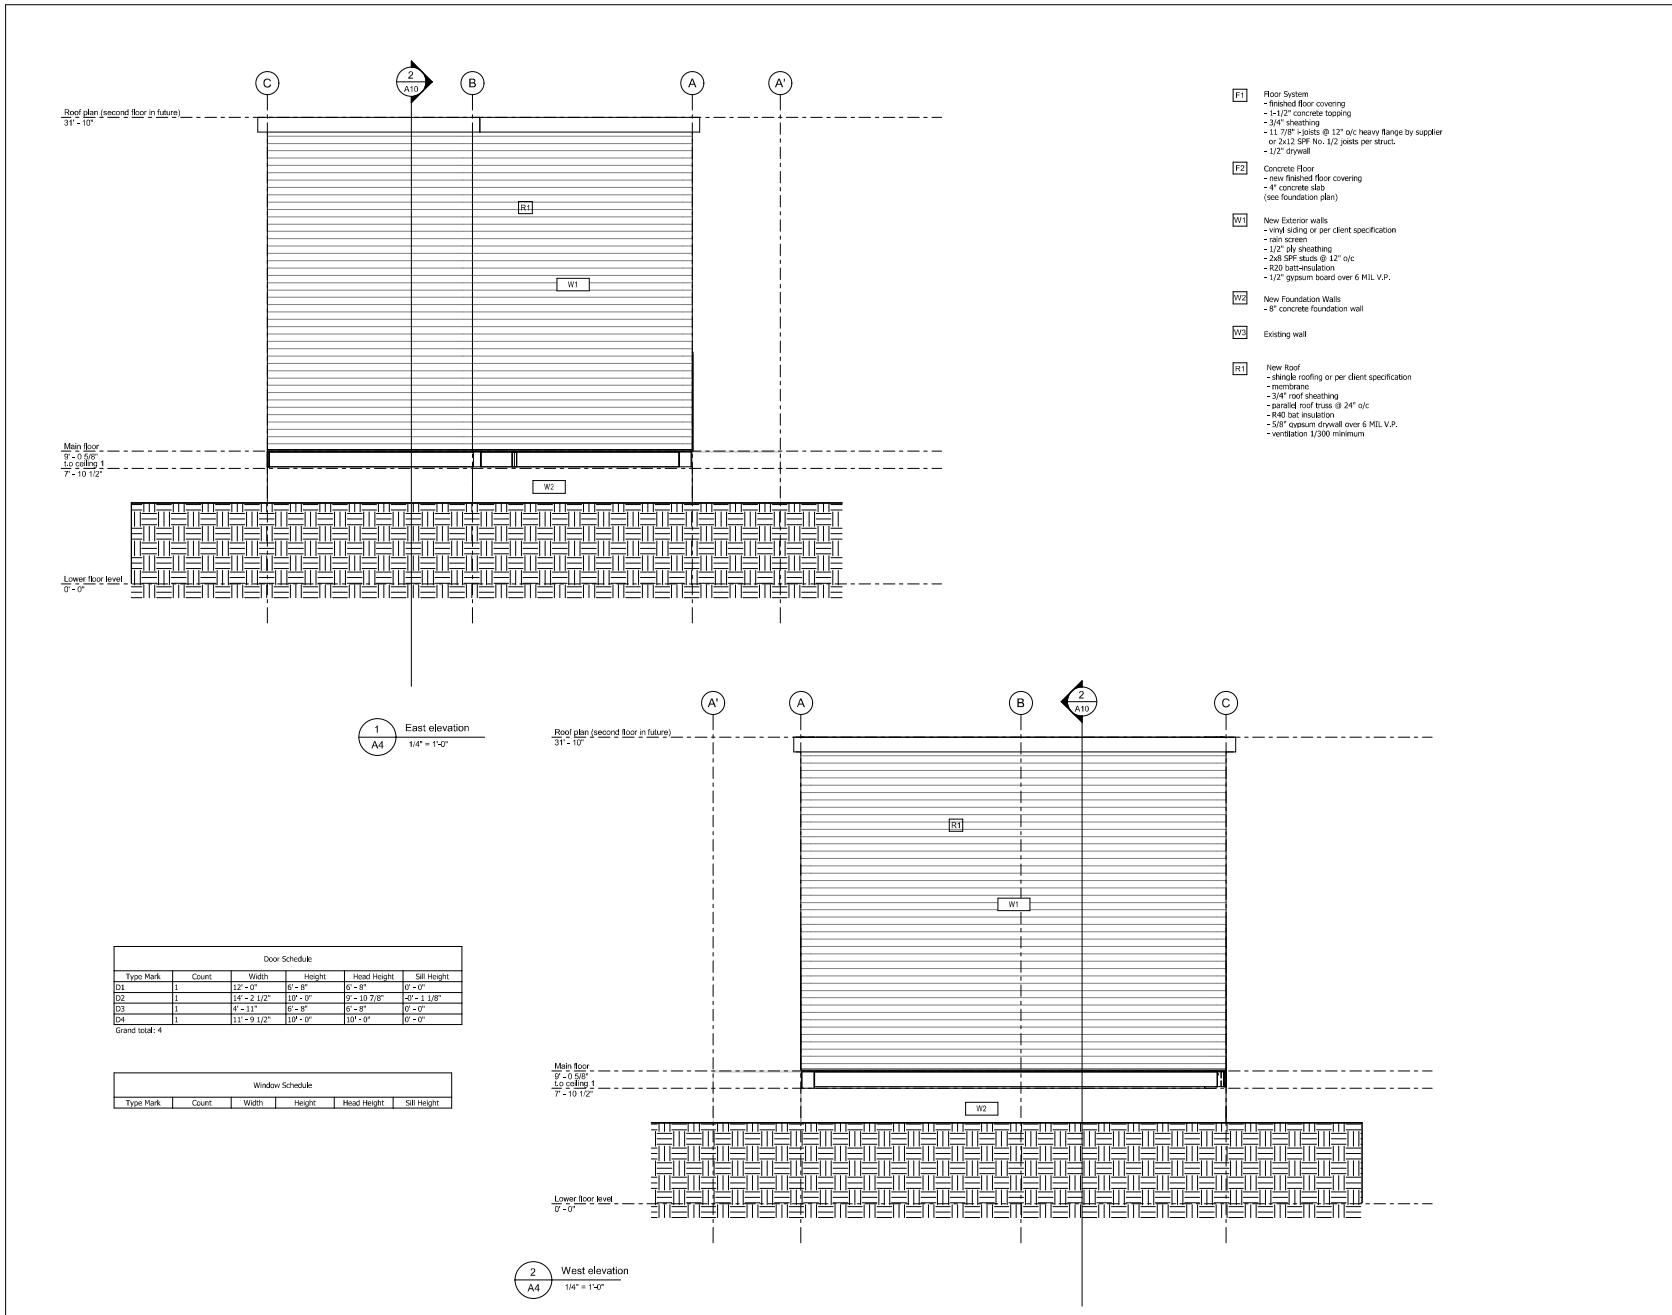

REVISIONS			
No.	Description	By	Date
2	Issued for building permit	MB	2021.07.26
1	for review	MB	2021.06.16


 structural engineering and design services

Duncan, BC (250) 897 2296
 Langford, BC (778) 490 1790
 New Westminster, BC (604) 239 2430
 engineering@buepoint.com

 

(C) COPYRIGHT RESERVED.
 THIS PLAN AND DESIGN ARE, AND AT ALL TIMES,
 THE EXCLUSIVE PROPERTY OF BUEPOINT CONSULTING.
 REPRODUCTION OR USE WITHOUT WRITTEN CONSENT
 IS PROHIBITED. CONTRACTOR SHALL VERIFY AND BE
 RESPONSIBLE FOR ALL DIMENSIONS AND CONDITIONS
 ON PROJECT AND THIS OFFICE SHALL BE INFORMED
 OF ANY VARIATIONS FROM DIMENSIONS AND CONDITIONS
 SHOWN ON THE DRAWING. DO NOT SCALE DRAWING.

PROJECT TITLE:
Brizzi Farm Building
 6159 Lakes Road, Duncan, BC

DRAWING TITLE:
Elevations

DESIGNED BY: HS
 CHECKED BY: MB
 DRAWN BY: VN
 PROJECT NO: 11337
 DATE: 2020.08.03
 SCALE: As indicated
 DRAWING NO.

A9