

REVISIONS			
4	issued for construction	MB	2022.08.12
3	issued for review	MB	2022.08.03
2	issue for building permit	MB	2022.03.16
1	for review	MB	2022.02.28



structural engineering and design services

Duncan, BC (250) 597 2296
Langford, BC (778) 400 1790
New Westminster, BC (604) 239 2430
engineering@buepoint.com


SEAL:

(C) COPYRIGHT RESERVED.
THIS PLAN AND DESIGN ARE, AND AT ALL TIMES,
THE EXCLUSIVE PROPERTY OF BUEPOINT CONSULTING
REPRODUCTION OR USE WITHOUT WRITTEN CONSENT
IS PROHIBITED. CONTRACTOR SHALL VERIFY AND BE
RESPONSIBLE FOR ALL DIMENSIONS AND CONDITIONS
ON PROJECT AND THIS OFFICE SHALL BE INFORMED
OF ANY VARIATIONS FROM DIMENSIONS AND CONDITIONS
SHOWN ON THE DRAWING. DO NOT SCALE DRAWING.

PROJECT TITLE:
Cowichan Green Community Warehouse
2431 Beverly Street, Duncan,
BC

DRAWING TITLE:
overall-Main floor plan

DESIGNED BY: MB
CHECKED BY: MB
DRAWN BY: QL
PROJECT NO: 11958
DATE: 2021.10.12
SCALE: 3/16" = 1'-0"
DRAWING NO.

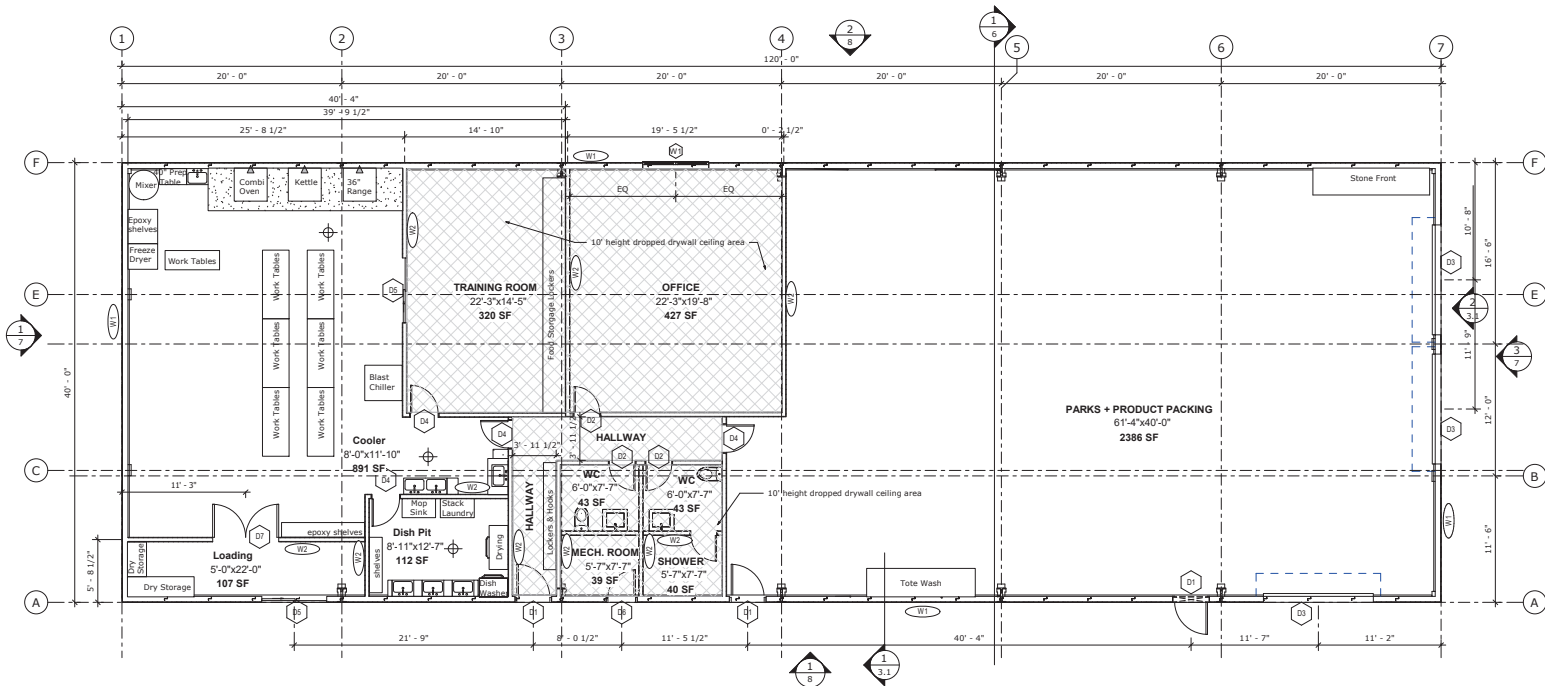

Overall-Main floor plan
3/16" = 1'-0"

- W1

- 26 Ga metal cladding

W2

- 6" steel studs @ 16" o/c

W3

- R20 batt insulation

W4

- 1/2" drywall

W5

- 4" steel studs @ 16" o/c

W6

- 1/2" drywall

W7

- 8" concrete foundation wall

W8

- see 3 dwgs for reinforcing
- F1

- 5" concrete floor slab on grade

F2

- 6 mil. poly dampproofing course

F3

- 5" compacted gravel base

F4

- standing seam metal roofing

F5

- cold formed z-purlins by others

F6

- insulation

F7

- steel frame by others

F8

- 1/2" drywall

Door Schedule					
Type Mark	Count	Width	Height	Head Height	Sill Height
D1	3	5'-0"	8'-8"	6'-8"	0'-0"
D2	4	2'-4"	8'-8"	6'-8"	0'-0"
D3	3	10'-0"	8'-0"	6'-0"	0'-0"
D4	4	2'-6"	7'-0"	7'-0"	0'-0"
D5	2	5'-11"	8'-5"	6'-5"	0'-0"
D6	1	2'-6"	8'-8"	6'-8"	0'-0"
D7	1	6'-0"	8'-8"	6'-8"	0'-0"
Grand total: 18					

Window Schedule					
Type Mark	Count	Width	Height	Head Height	Sill Height
W1	1	6'-0"	5'-0"	7'-6"	2'-6"
Grand total: 1					