



SITE PLAN TO ACCOMPANY TEMPORARY USE PERMIT APPLICATION FOR STRUCTURES TO REMAIN ON LOTS 2 AND 3, PLAN 10591, AND LOT 1, PLAN 25749; ALL OF SECTION 4, RANGE 5, SOMENOS DISTRICT.

SCALE 1 : 750

 

ALL DISTANCES ARE IN METRES AND ARE SUBJECT TO CHANGE UPON FINAL SURVEY.

All clearance distances are shown to an accuracy of plus or minus 0.1 metres.

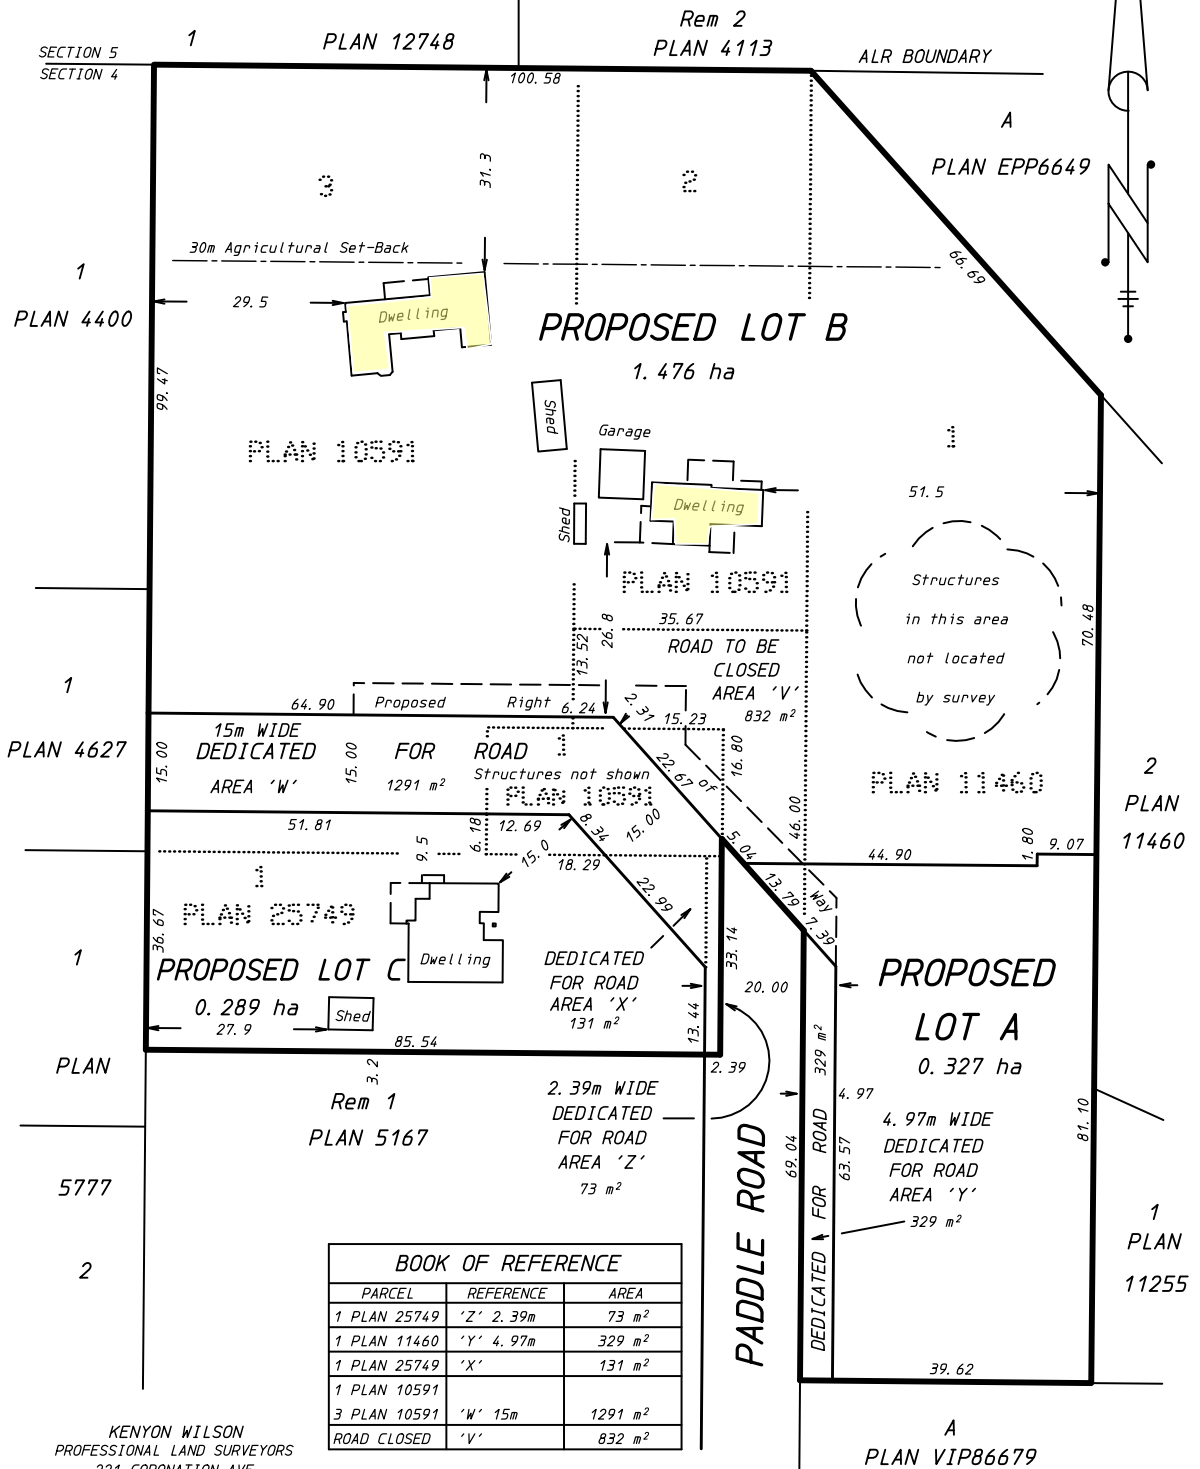

BOOK OF REFERENCE		
PARCEL	REFERENCE	AREA
1 PLAN 25749	'Z' 2.39m	73 m ²
1 PLAN 11460	'Y' 4.97m	329 m ²
1 PLAN 25749	'X'	131 m ²
1 PLAN 10591		
3 PLAN 10591	'W' 15m	1291 m ²
ROAD CLOSED	'V'	832 m ²

KENYON WILSON
PROFESSIONAL LAND SURVEYORS
221 CORONATION AVE.
DUNCAN, B.C. V9L 2T1 (250) 746-4745
FILE 20-8624B.SP2 JUL 09, 2024

ALL AREAS ARE IN METRES AND ARE SUBJECT TO CHANGE UPON FINAL SURVEY.