


Door Schedule						
Type	Mark	Count	Width	Height	Head Height	Sill Height
D1	3	3	3' - 0"	6' - 8"	6' - 8"	0' - 0"
D2	4	4	2' - 4"	6' - 8"	6' - 8"	0' - 0"
D3	3	3	10' - 0"	9' - 0"	9' - 0"	0' - 0"
D4	6	6	7' - 0"	7' - 0"	7' - 0"	0' - 0"
D5	2	5	5' - 11"	6' - 5"	6' - 5"	0' - 0"
D6	1	2	2' - 6"	6' - 8"	6' - 8"	0' - 0"
D7	1	1	6' - 0"	6' - 8"	6' - 8"	0' - 0"

Grand total: 18

1
4 Elevation
1/4" = 1'-0"

- | | | | | | |
|----|---|-----------------------------|----|---|---------------------------------|
| R1 | - | 26 Ga metal cladding | F1 | - | 5" concrete floor slab on grade |
| | - | 6" steel studs @ 16" o/c | | - | 6 mil. poly dampproofing course |
| | - | R20 batt insulation | | - | 5" compacted gravel base |
| R2 | - | 1/2" drywall | R1 | - | standing seam metal roofing |
| | - | 1/2" drywall | | - | cold formed Z-purlins by others |
| | - | 4" steel studs @ 16" o/c | | - | Insulation |
| | - | 1/2" drywall | | - | steel frame by others |
| R3 | - | 1/2" drywall | | - | 1/2" drywall |
| | - | 1/2" drywall | | | |
| R4 | - | 8" concrete foundation wall | | - | |
| | - | set 3 dwgs for reinforcing | | | |

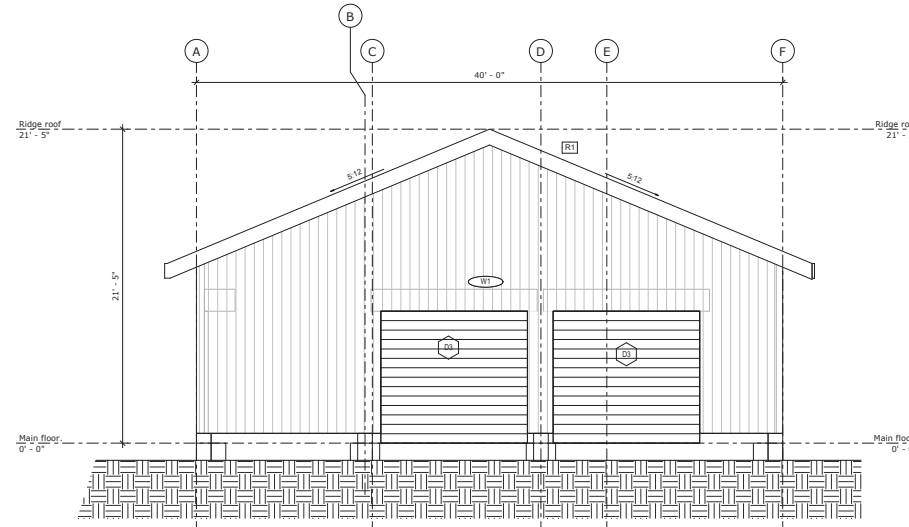

3 Elevation
3.1 $1/4" = 1'-0"$

REVISIONS

4	issued for construction	MB	2022.08.12	
3	issued for review	MB	2022.08.03	
2	issue for building permit	MB	2022.03.16	
1	for review	MB	2022.02.28	



Duncan, BC (250) 597 2296
Langford, BC (778) 400 1790
New Westminster, BC (604) 239 2430
engineering@buepoint.com

SEAL:


(C) COPYRIGHT RESERVED.
THIS PLAN AND DESIGN ARE, AND AT ALL TIMES,
THE EXCLUSIVE PROPERTY OF BUEPOINT CONSULTING
REPRODUCTION OR USE WITHOUT WRITTEN CONSENT
IS PROHIBITED. CONTRACTOR SHALL VERIFY AND BE
RESPONSIBLE FOR ALL DIMENSIONS AND CONDITIONS
ON PROJECT AND THIS OFFICE SHALL BE INFORMED
OF ANY VARIATIONS FROM DIMENSIONS AND CONDITIONS
SHOWN ON THE DRAWING. DO NOT SCALE DRAWING.

PROJECT TITLE:
**Cowichan Green Community
Warehouse**
2431 Beverly Street, Duncan,
BC


DRAWING TITLE:

Elevations

DESIGNED BY:	MB
CHECKED BY:	MB
DRAWN BY:	QL
PROJECT NO:	11958
DATE:	2021.10.12
SCALE:	As indicated
DRAWING NO.	

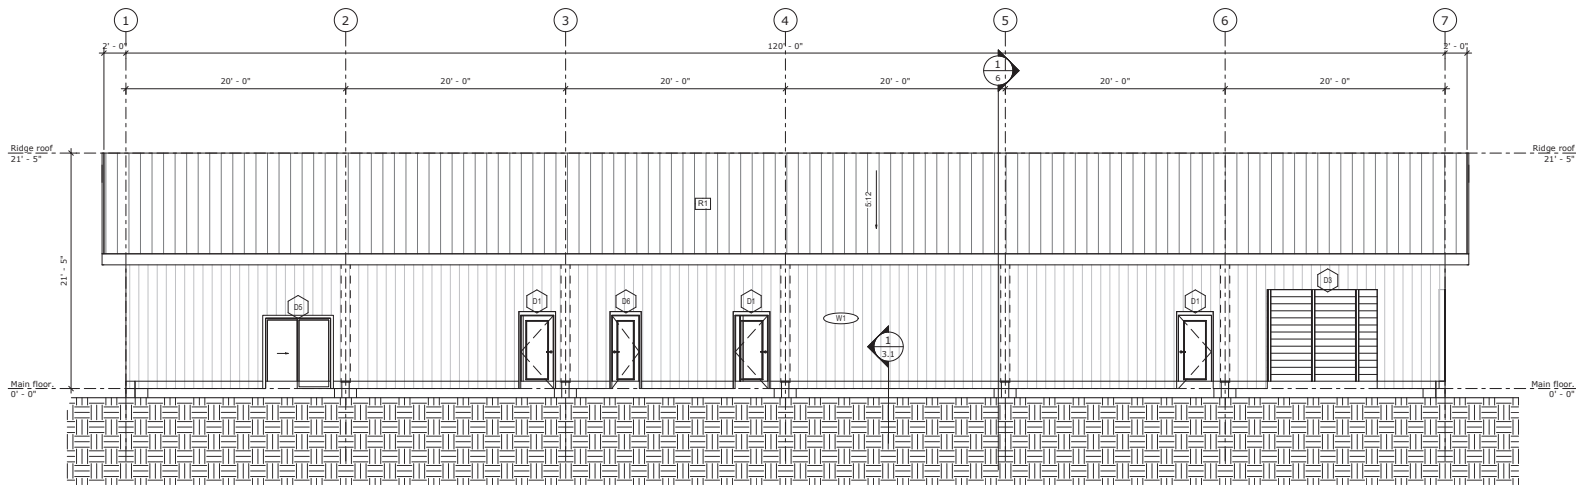

1 Elevation
3/16" = 1'-0"

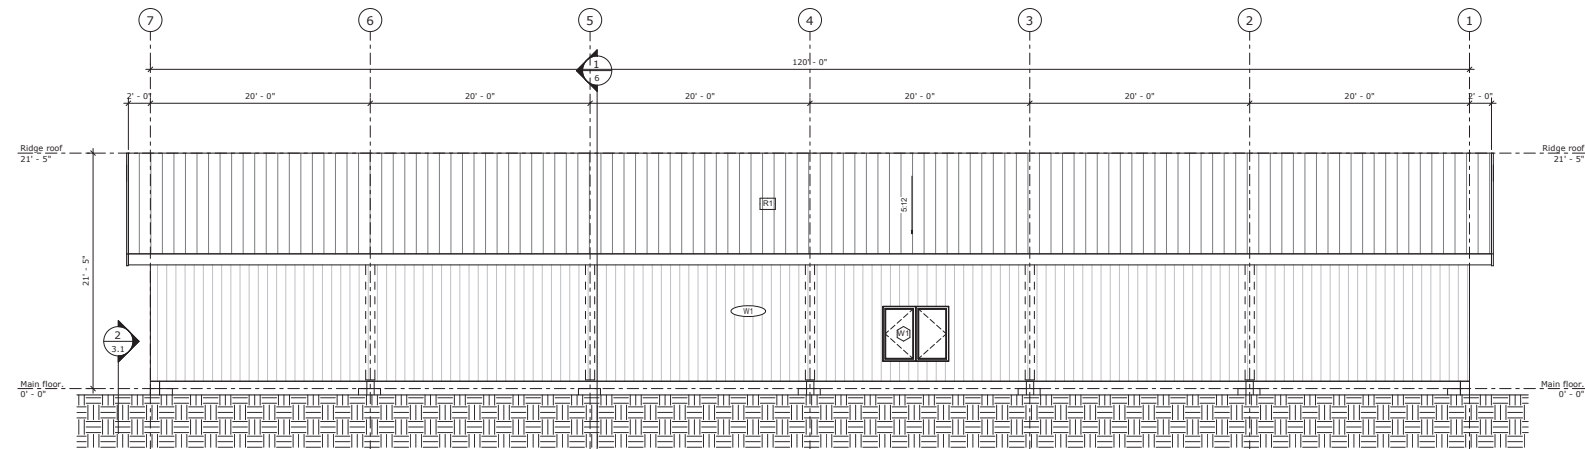

2 Elevation
3/16" = 1'-0"

- W1 - 26 Ga metal cladding
- W1 - 6" steel studs @ 16" o/c
- W1 - R20 batt insulation
- W1 - 1/2" drywall
- W2 - 1/2" drywall
- W2 - 4" steel studs @ 16" o/c
- W2 - 1/2" drywall
- FW - 8" concrete foundation wall
- FW - see 3 dwgs for reinforcing
- F1 - 5" concrete floor slab on grade
- F1 - 6 mil. poly dampproofing course
- F1 - 5" compacted gravel base
- R1 - standing seam metal roofing
- R1 - cold formed z-purlins by others
- R1 - insulation
- R1 - steel frame by others
- R1 - 1/2" drywall

Door Schedule						
Type Mark	Count	Width	Height	Head Height	Sill Height	
D1	3	5'-0"	6'-8"	6'-8"	0'-0"	
D2	4	2'-4"	6'-8"	6'-8"	0'-0"	
D3	3	10'-0"	6'-8"	6'-8"	0'-0"	
D4	4	2'-6"	7'-0"	7'-0"	0'-0"	
D5	2	5'-11"	6'-5"	6'-5"	0'-0"	
D6	1	2'-6"	6'-8"	6'-8"	0'-0"	
D7	1	6'-0"	6'-8"	6'-8"	0'-0"	
Grand total: 18						

Window Schedule					
Type Mark	Count	Width	Height	Head Height	Sill Height
W1	1	6'-0"	5'-0"	7'-6"	2'-6"
Grand total: 1					

REVISIONS

Rev	Description	Date
4	Issued for construction	2022.08.12
3	Issued for review	2022.08.03
2	Issue for building permit	2022.03.16
1	For review	2022.02.28



Duncan, BC (250) 597 2296
Langford, BC (778) 400 1790
New Westminster, BC (604) 239 2430
engineering@buepoint.com

SEAL:

(C) COPYRIGHT RESERVED.
THIS PLAN AND DESIGN ARE, AND AT ALL TIMES,
THE EXCLUSIVE PROPERTY OF BUEPOINT CONSULTING.
REPRODUCTION OR USE WITHOUT WRITTEN CONSENT
IS PROHIBITED. CONTRACTOR SHALL VERIFY AND BE
RESPONSIBLE FOR ALL DIMENSIONS AND CONDITIONS
ON PROJECT AND THIS OFFICE SHALL BE INFORMED
OF ANY VARIATIONS FROM DIMENSIONS AND CONDITIONS
SHOWN ON THE DRAWING. DO NOT SCALE DRAWING.

PROJECT TITLE:
Cowichan Green Community Warehouse
2431 Beverly Street, Duncan,
BC

DRAWING TITLE:
Elevations

DESIGNED BY: MB
CHECKED BY: MB
DRAWN BY: QL
PROJECT NO: 11958
DATE: 2021.10.12
SCALE: 3/16" = 1'-0"

DRAWING NO.

8