

UNIT TYPES FOR BUILDING B1	
7401	
3A-8	
UPPER	69.67 m <sup>2</sup>
MAIN	69.67 m <sup>2</sup>
GARAGE	17.04 m <sup>2</sup>
	156.37 m <sup>2</sup>
7402	
3B-5	
UPPER	68.9 m <sup>2</sup>
MAIN	68.9 m <sup>2</sup>
GARAGE	17.04 m <sup>2</sup>
	154.84 m <sup>2</sup>
7403	
3A-7	
UPPER	69.67 m <sup>2</sup>
MAIN	69.67 m <sup>2</sup>
GARAGE	17.04 m <sup>2</sup>
	156.37 m <sup>2</sup>
TOTAL BUILDING AREA	467.57 m <sup>2</sup>

COPYRIGHT RESERVED. ALL PARTS OF THIS DRAWING ARE THE EXCLUSIVE PROPERTY OF IWA ARCHITECTS LTD. AND SHALL NOT BE USED WITHOUT THE ARCHITECT'S PERMISSION. ALL DIMENSIONS SHALL BE VERIFIED BY THE CONTRACTOR BEFORE COMMENCING WORK.



GENERAL NOTES:

NO.	ISSUE	Y/M/D
3	ISSUED FOR DP APPLICATION	231012
2	REISSUED FOR DP APPLICATION	230701
1	ISSUED FOR DP APPLICATION	230309
NO.	ISSUE	Y/M/D



CONSULTANT: 2023-12-14



VAN: 950 - 1500 West Georgia Vancouver, V6G 2Z6  
VIC: 104 - 3212 Jacklin Road Victoria, V8B 6J5  
604.685.3029 | office@iwa-arch.com | www.iwa.ca

PROJECT NAME:  
**KINGSVIEW MAPLEBAY TOWNHOMES - LOT 74**

PROJECT ADDRESS:  
**LOT 74**

DRAWING TITLE:  
**LOWER AND MAIN FLOOR PLAN**

PROJECT NO: 22006-74 DRAWN BY: SS  
SCALE: As Indicated REVIEW BY: DM/PS

DWG NO: **A.B1.201**














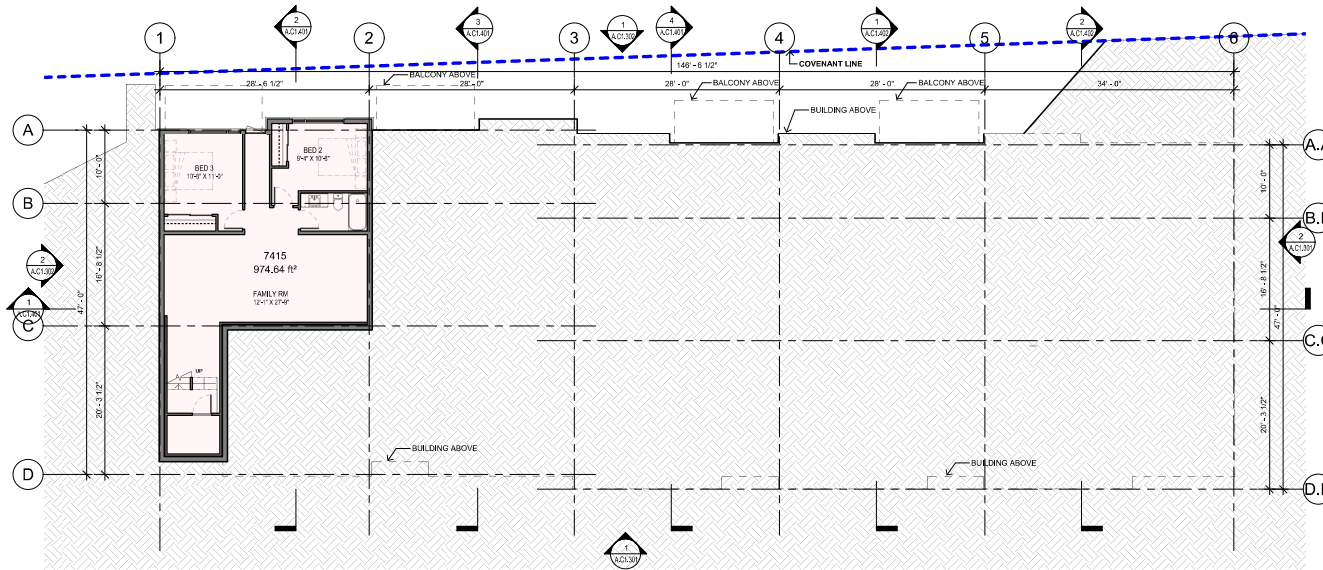

### UNIT TYPES FOR BUILDING C1

7411	
2A-4	112.83 m <sup>2</sup>
MAIN	112.83 m <sup>2</sup>
7412	
3B-4	73.6 m <sup>2</sup>
UPPER	87.09 m <sup>2</sup>
MAIN	160.68 m <sup>2</sup>
7413	
3B-4	73.6 m <sup>2</sup>
UPPER	87.09 m <sup>2</sup>
MAIN	160.68 m <sup>2</sup>
7414	
3B-3	73.6 m <sup>2</sup>
UPPER	87.09 m <sup>2</sup>
MAIN	160.68 m <sup>2</sup>
7415	
3A-5	89.91 m <sup>2</sup>
MAIN	90.55 m <sup>2</sup>
LOWER	180.45 m <sup>2</sup>
TOTAL BUILDING AREA	775.33 m <sup>2</sup>

COPYRIGHT RESERVED ALL PARTS OF THIS DRAWING ARE THE EXCLUSIVE PROPERTY OF IWA ARCHITECTS LTD. AND SHALL NOT BE USED WITHOUT THE ARCHITECT'S PERMISSION. ALL DIMENSIONS SHALL BE VERIFIED BY THE CONTRACTOR BEFORE COMMENCING WORK.




OWNER/CLIENT:





GENERAL NOTES:

3	ISSUED FOR DP APPLICATION	23/07/23
2	REISSUED FOR DP APPLICATION	23/07/23
1	ISSUED FOR DP APPLICATION	23/03/23
NO.	ISSUE	Y/M/D

SEAL:

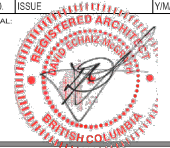

CONSULTANT: 2023-12-14

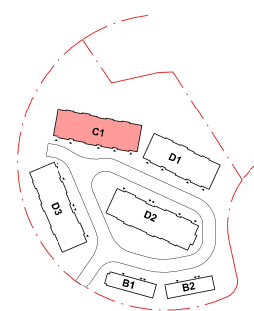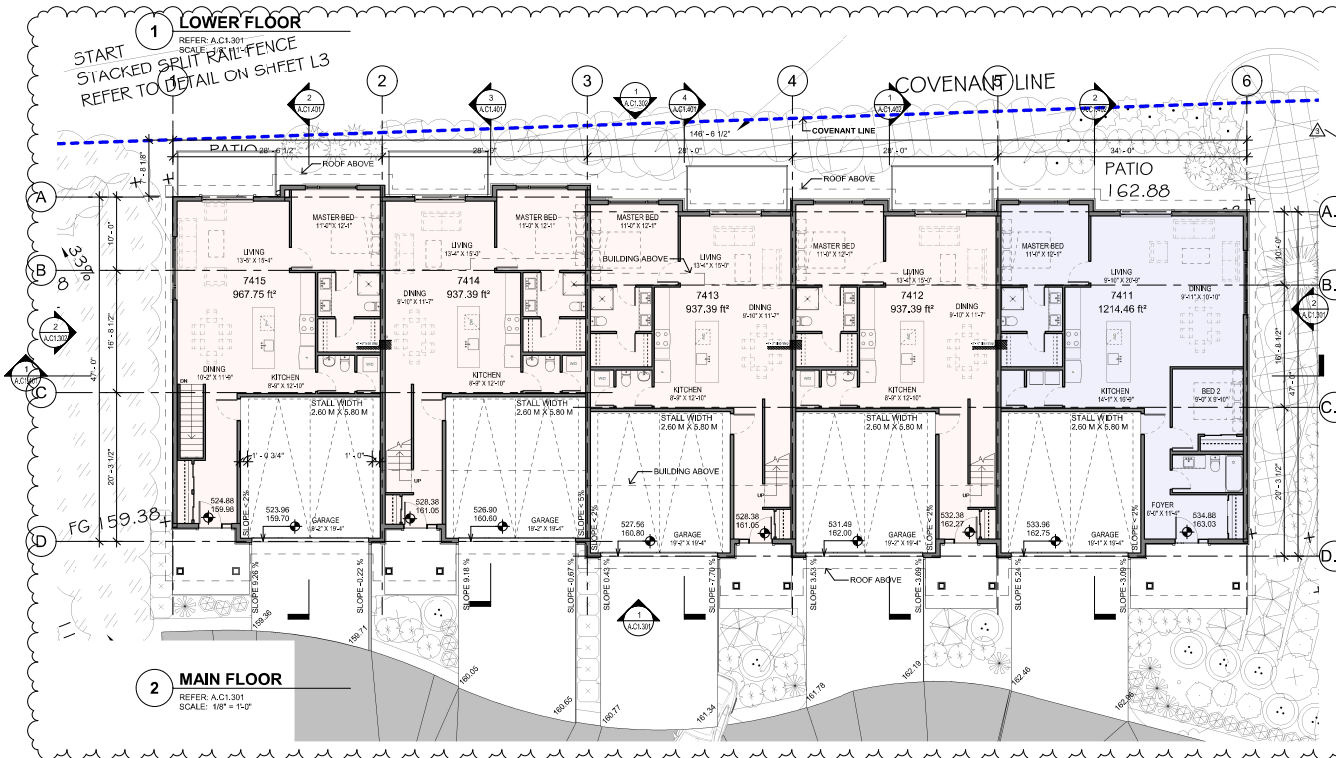

**KEY PLAN**  
SCALE: 1" = 100'-0"



VAN 950 - 1500 West Georgia Vancouver, V6G 2Z6  
VIC 104 - 3212 Jackson Road Victoria, V8B 0J5  
604.685.3070 | office@iwa-arch.com | www.iwa.ca

PROJECT NAME:  
**KINGSVIEW MAPLEBAY TOWNHOMES**

PROJECT ADDRESS:  
**LOT 74**

DRAWING TITLE:  
**LOWER AND MAIN FLOOR PLAN**

PROJECT: 22006-74 DRAWN BY: SS  
IND: As Indicated REVIEW BY: DIM/PS

DWG NO: **A.C1.201**



COPYRIGHT RESERVED ALL PARTS OF THIS DRAWING ARE THE EXCLUSIVE PROPERTY OF IWA ARCHITECTS LTD. AND SHALL NOT BE USED WITHOUT THE ARCHITECT'S PERMISSION. ALL DIMENSIONS SHALL BE VERIFIED BY THE CONTRACTOR BEFORE COMMENCING WORK.

OWNER/CLIENT:



GENERAL NOTES:

NO.	ISSUE	Y/M/D
3	ISSUED FOR DP APPLICATION	23/07/23
2	ISSUED FOR DP APPLICATION	23/07/23
1	ISSUED FOR DP APPLICATION	23/03/23
NO.	ISSUE	Y/M/D



CONSULTANT: 2023-12-14



VAN 950 - 1500 West Georgia Vancouver, V6G 2Z6  
 VIC 104 - 3212 Jacklin Road Victoria, V8B 6J5  
 604-685-5070 | office@iwa-arch.ca | www.iwa.ca


PROJECT NAME:  
**KINGSVIEW MAPLEBAY TOWNHOMES**

PROJECT ADDRESS:  
**LOT 74**


DRAWING TITLE:  
**BUILDING C1 ELEVATIONS**

PROJECT NO: 22006-74 DRAWN BY: SS  
 SCALE: 1/8" = 1'-0" REVIEW BY: DM/PS

DWG NO: **A.C1.302**

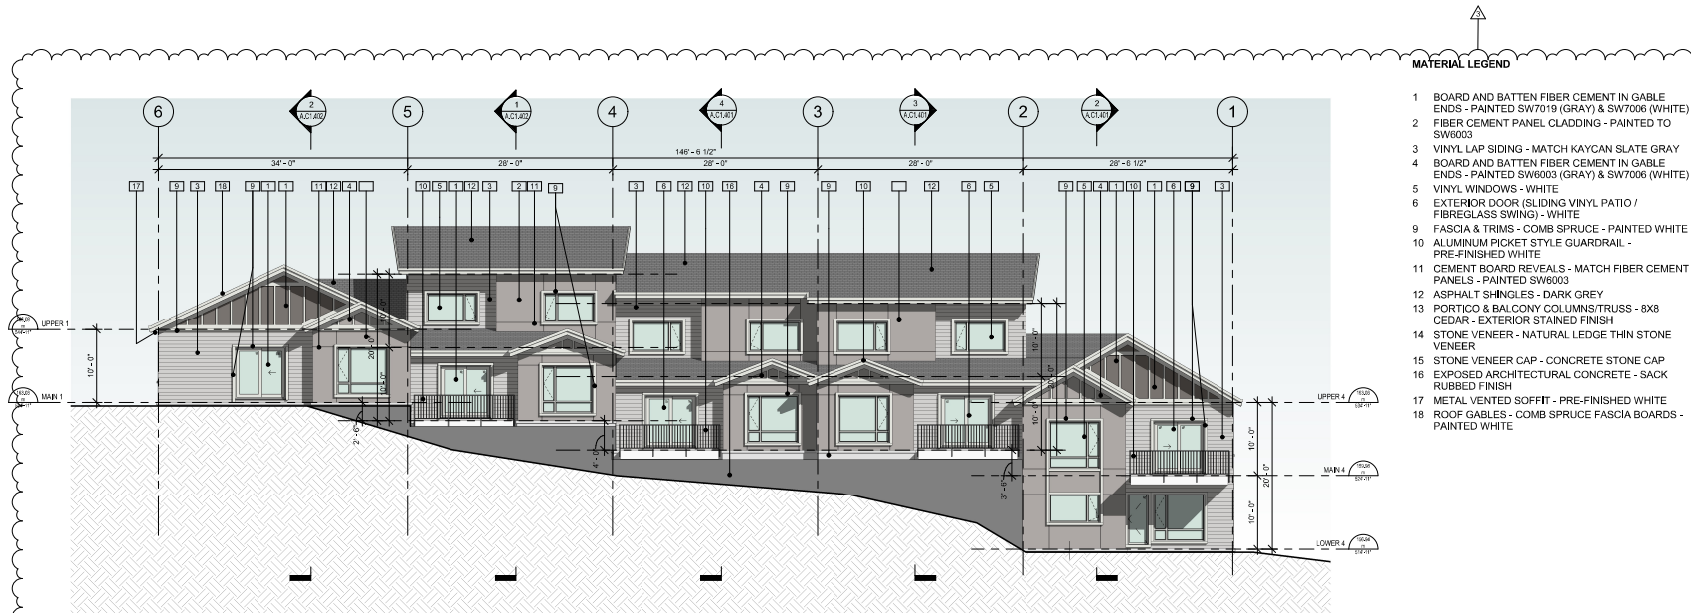

**1 REAR ELEVATION**  
 REFER: A.C1.201  
 SCALE: 1/8" = 1'-0"

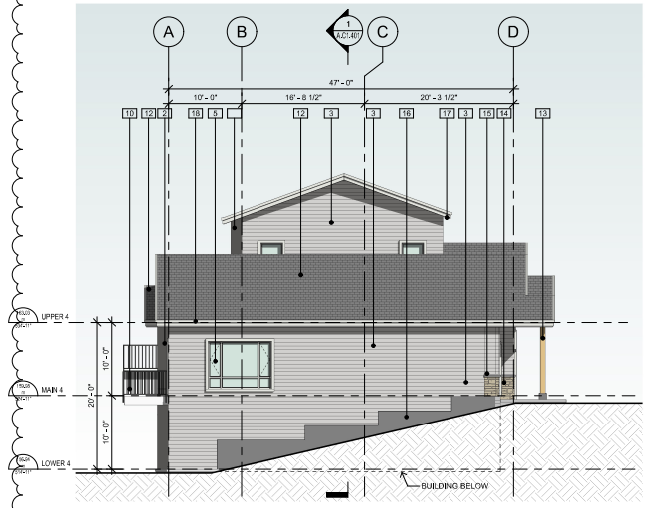

**2 LEFT SIDE ELEVATION**  
 REFER: A.C1.201  
 SCALE: 1/8" = 1'-0"



**3 REAR LEFT PERSPECTIVE**  
 SCALE:















### UNIT TYPES FOR BUILDING D3

7416	
3A-2	
MAIN	89.91 m <sup>2</sup>
LOWER	90.55 m <sup>2</sup>
	180.45 m <sup>2</sup>

7417	
3B-2	
MAIN	87.12 m <sup>2</sup>
LOWER	87.54 m <sup>2</sup>
	174.66 m <sup>2</sup>

7418	
3B-2	
MAIN	87.12 m <sup>2</sup>
LOWER	87.54 m <sup>2</sup>
	174.66 m <sup>2</sup>

7419	
3B-1	
MAIN	87.12 m <sup>2</sup>
LOWER	87.54 m <sup>2</sup>
	174.66 m <sup>2</sup>

7420	
3A-1	
MAIN	89.91 m <sup>2</sup>
LOWER	90.55 m <sup>2</sup>
	180.45 m <sup>2</sup>

TOTAL BUILDING AREA 884.9 m<sup>2</sup>

COPYRIGHT RESERVED ALL PARTS OF THIS DRAWING ARE THE EXCLUSIVE PROPERTY OF IWA ARCHITECTS LTD AND SHALL NOT BE USED WITHOUT THE ARCHITECT'S PERMISSION. ALL DIMENSIONS SHALL BE VERIFIED BY THE CONTRACTOR BEFORE COMMENCING WORK.



OWNER/CLIENT:



GENERAL NOTES:

NO.	ISSUE	Y/M/D
1	ISSUED FOR APPLICATION	23/03/23
2	ISSUED FOR APPLICATION	23/07/23
3	ISSUED FOR DP APPLICATION	23/07/23
4	ISSUED FOR DP APPLICATION	23/07/23
CONSULTANT: 2023-12-14



VAN 950 + 1500 West Georgia Vancouver, V6G 2Z6  
VIC 104 + 3212 Jacklin Road Victoria, V8B 6J5  
604.685.3079 | office@iwa-arch.com | www.iwa.ca


PROJECT NAME:  
**KINGSVIEW MAPLEBAY TOWNHOMES - LOT 74**

PROJECT ADDRESS:  
Lot 74

DRAWING TITLE:  
**LOWER AND MAIN FLOOR PLAN**


PROJECT 22006-74 DRAWN BY: SS  
ND: As Indicated REVIEW BY: DM/PS

DWG NO: A.D3.201

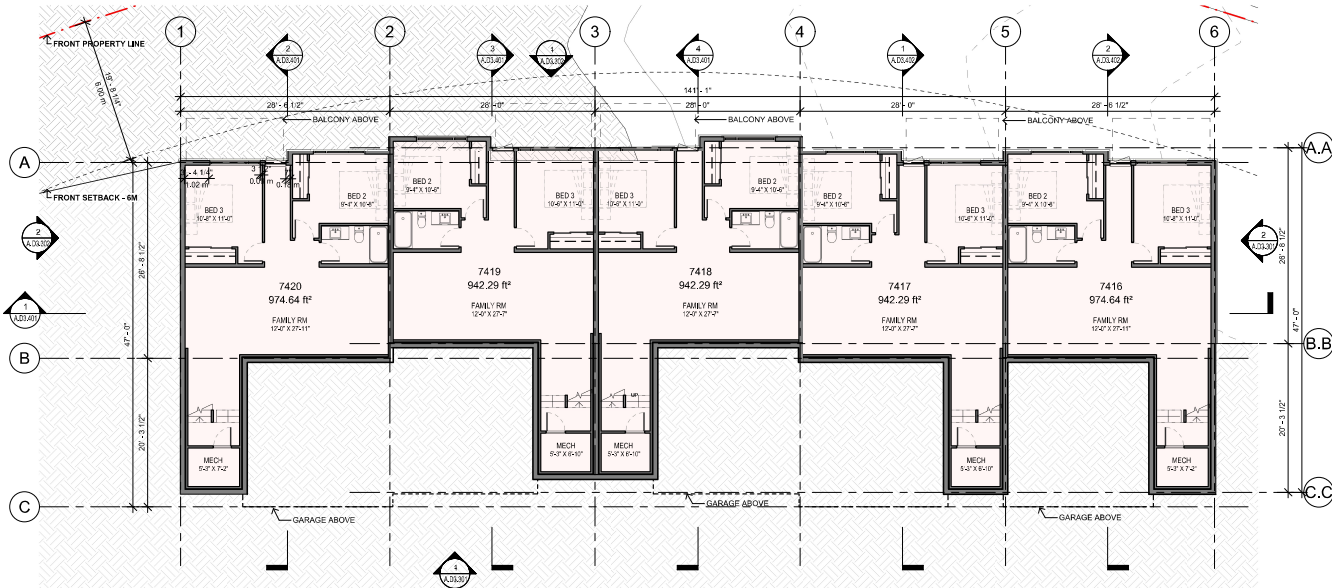


**1 LOWER FLOOR**

REFER: A.D3.301  
SCALE: 1/8" = 1'-0"

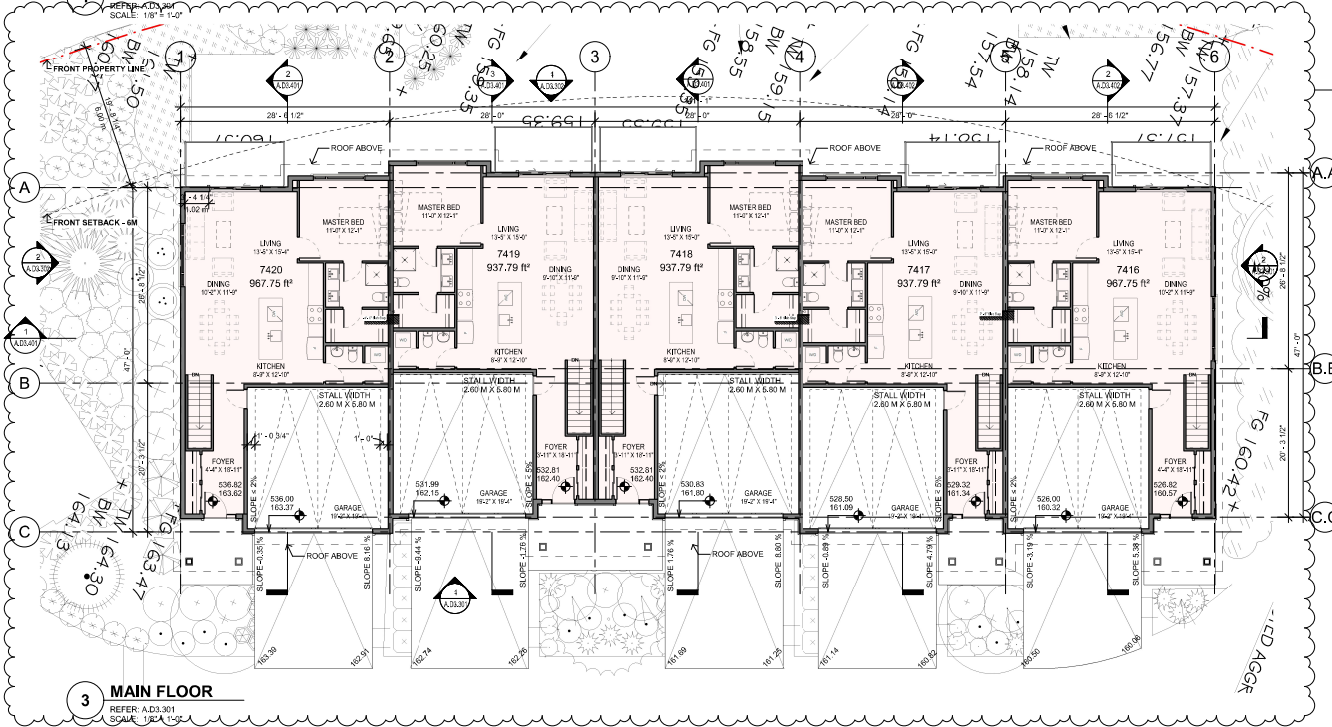

**3 MAIN FLOOR**

REFER: A.D3.301  
SCALE: 1/8" = 1'-0"

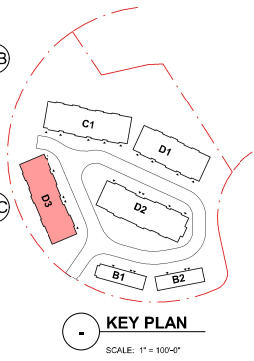

**KEY PLAN**

SCALE: 1" = 100'-0"



