




1
A7
NEW FRONT ELEVATION
1/4" = 1'-0"

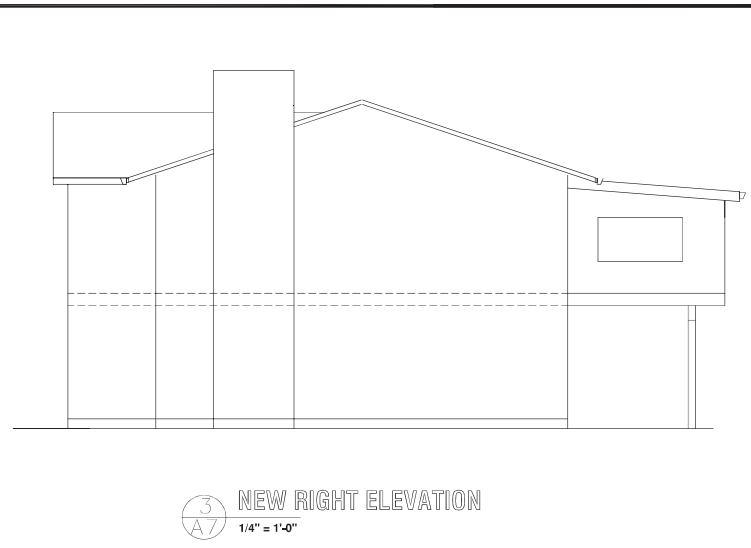

3
A7
NEW RIGHT ELEVATION
1/4" = 1'-0"

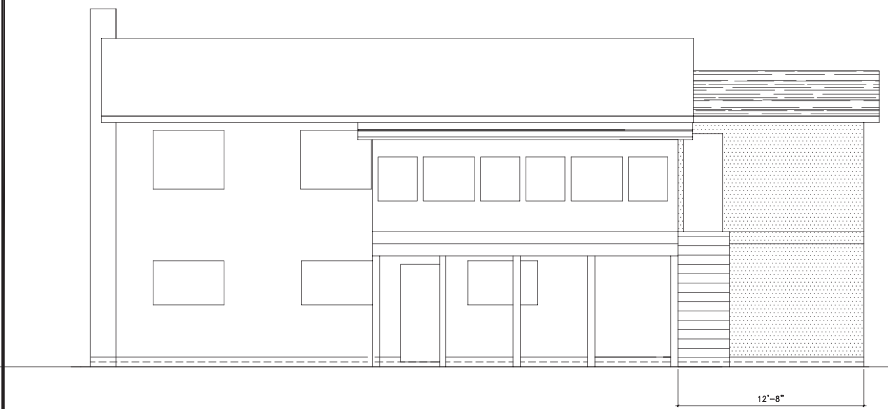

2
A7
NEW FRONT ELEVATION
1/4" = 1'-0"

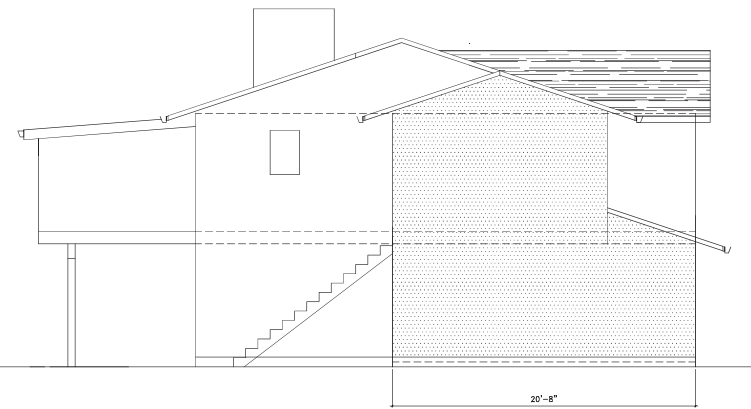

4
A7
NEW LEFT ELEVATION
1/4" = 1'-0"

CONTRACTOR IS RESPONSIBLE FOR SITE CHECKING ENTIRE TENANT SPACE PRIOR TO ANY BRICKING OR CONSTRUCTION INCLUDING SET BACKS, COVERAGE AND DENSITY. ANY DISCREPANCIES ARE TO BE BROUGHT TO THE ATTENTION OF THURBER HOME PLANS PRIOR TO COMMENCING CONSTRUCTION.

THESE PLANS ARE NOT TO BE SCALED, WORK TO DIMENSIONS.

NO.	DATE	DRWG.	REVISIONS	BY

THESE PLANS ARE THE PROPERTY OF THURBER HOME PLANS AND ANY REPRODUCTION OR COPYING IN WHOLE OR IN PART IS STRICTLY PROHIBITED BY COPYRIGHT LAWS. ALL CONSTRUCTION MUST MEET N.E.C. AND ANY CODES WHICH MAY TAKE PRECEDENCE FOR LOCAL AREA. ALL BEAMS, PADS, POSTS, TRUSSES, AND JOISTS MUST BE CONFIRMED BY THE MANUFACTURER AND IF ENGINEERED REGISTERED IN THE AREA OF CONSTRUCTION. IT IS THE SOLE RESPONSIBILITY OF THE OWNER, BUILDER AND CONTRACTOR TO ENSURE THIS STRUCTURE MEETS SETBACKS, SITE PERCENTAGES, AND DENSITY FOR LOT SPECIFICS. SITE GRADING AND SLAB ELEVATIONS ARE THE RESPONSIBILITY OF A REGISTERED SURVEYOR OR LICENSED IN THE MUNICIPALITY OR AREA OF THE CONSTRUCTION SITE.



(250) 710-4063
t.built@shaw.ca
www.thurberhomeplans.com

BRANDON TOLFO
1892 VALLEYVIEW PLACE
DUNCAN B.C.

Project
PROPOSED
ADDITION

Drawing
NEW ELEVATIONS

Date JULY 22/2024
REVISED
REVISED
ISSUED FOR REVIEW ONLY
Scale AS NOTED
Drawn by Tim Thurber

