
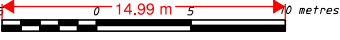


Site Plan of Part of  
LOT 1, SECTION 9, RANGES 6 AND 7,  
COMIAKEN DISTRICT, PLAN 34591.

SCALE 1 : 200 

All distances and elevations are in metres.  
Elevations are Geodetic and derived from  
Geodetic Control Monument 74H2025 with a  
Published Elevation of 26.031 CVD28BC.

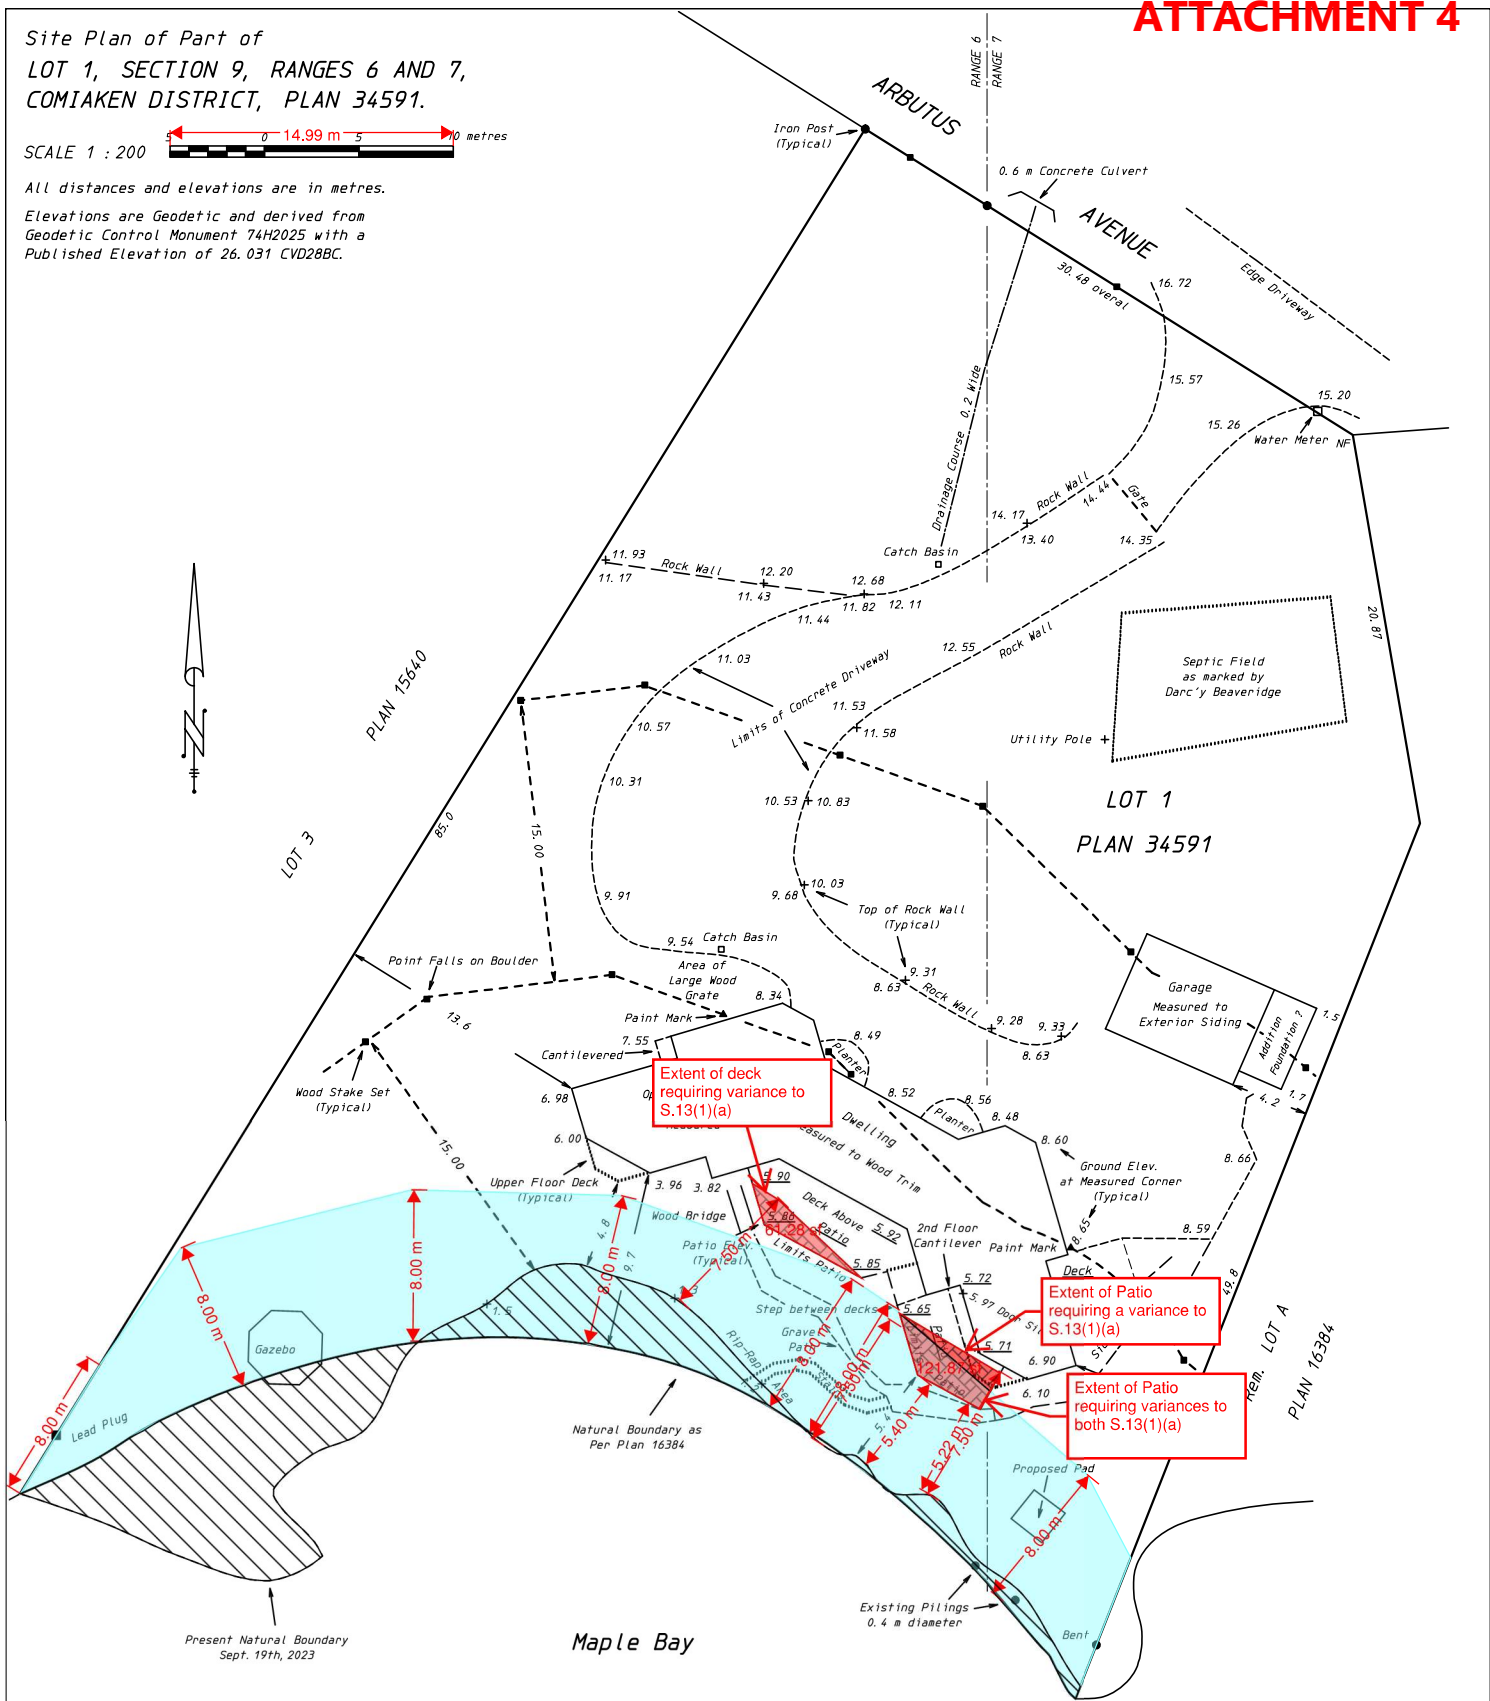

Extent of deck  
requiring variance to  
S.13(1)(a)

Extent of Patio  
requiring a variance to  
S.13(1)(a)

Extent of Patio  
requiring variances to  
both S.13(1)(a)

**Note:**  
This plan shows the natural boundary according to PLAN 16384  
and an opinion on the location of the present natural boundary  
based on field survey. The natural boundary according to  
PLAN 16384 may not reflect the current extent of title.

KENYON WILSON  
PROFESSIONAL LAND SURVEYORS  
221 CORONATION AVE.  
DUNCAN, B.C. V9L 2T1 (250) 746-4745  
FILE 23-9139.DT4 Feb. 29th, 2024

The purpose of this plan is not for the  
re-establishment of property boundaries.

All clearance distances are shown to an  
accuracy of plus or minus 0.1 metres.

This plan was prepared under the supervision of  
Allen Cox B.C.L.S. 778