

DURATION OF LOGISTICS PHASE.

2023				2024				2025				2026			
Q1	Q2	Q3	Q4	Q1	Q2	Q3	Q4	Q1	Q2	Q3	Q4	Q1	Q2	Q3	Q4

LEGEND


- PROPERTY LINE
- CONSTRUCTION FAST FENCE
- CONSTRUCTION SWING GATES
- CONSTRUCTION SITE
- EXCAVATION / OPEN-CUT
- ROUGH GRADING
- CONSTRUCTION HAUL ROAD
- TYPICAL ACTIVE CONSTRUCTION
- CONCRETE PUMP STAGING AREA
- CONSTRUCTION RAMP
- CONSTRUCTION TRAFFIC
- FLAG PERSONNEL
- TOWER CRANE
- DUMP TRUCK AND EXCAVATOR
- CRANE PICK-UP AREA WITH FLATBED
- TRADE TRAILERS

SCOPE OF WORK

- June 2023
- Raft slab excavation and mud slab.
  - Raft slab formwork and foundation
  - Install additional trade trailer offices and site washrooms.

REV 02	10-28-21	SITE AND LOGISTICS UPDATES	RD
REV 01	10-14-21	SITE AND LOGISTICS UPDATES	RD
No.	DATE	DESCRIPTION	BY

<p><b>EllisDon</b> We build on great relationships™</p>	CONSTRUCTION SCIENCES ENGINEERING SERVICES GROUP 1004 Middlegate Road, Suite 1000 Mississauga, Ontario, L4Y 1M4 CANADA Tel: 905-896-8900 Fax: 905-803-6346 www.ellisdon.com		
	PROJECT NAME: <b>CDH REDEVELOPMENT</b>		DRAWING TITLE: SITE LOGISTICS - Phase 2.2 : Excavation ( Bulk & Detail), Foundations and Raft & Ground Slabs. (cont.)
BRITISH COLUMBIA		DATE: 12.15.22 SCALE: N.T.S. DRAWN BY: RD CHECKED BY: RD	DRAWING NUMBER: <b>CDH-LOG-02B-NP</b> 0

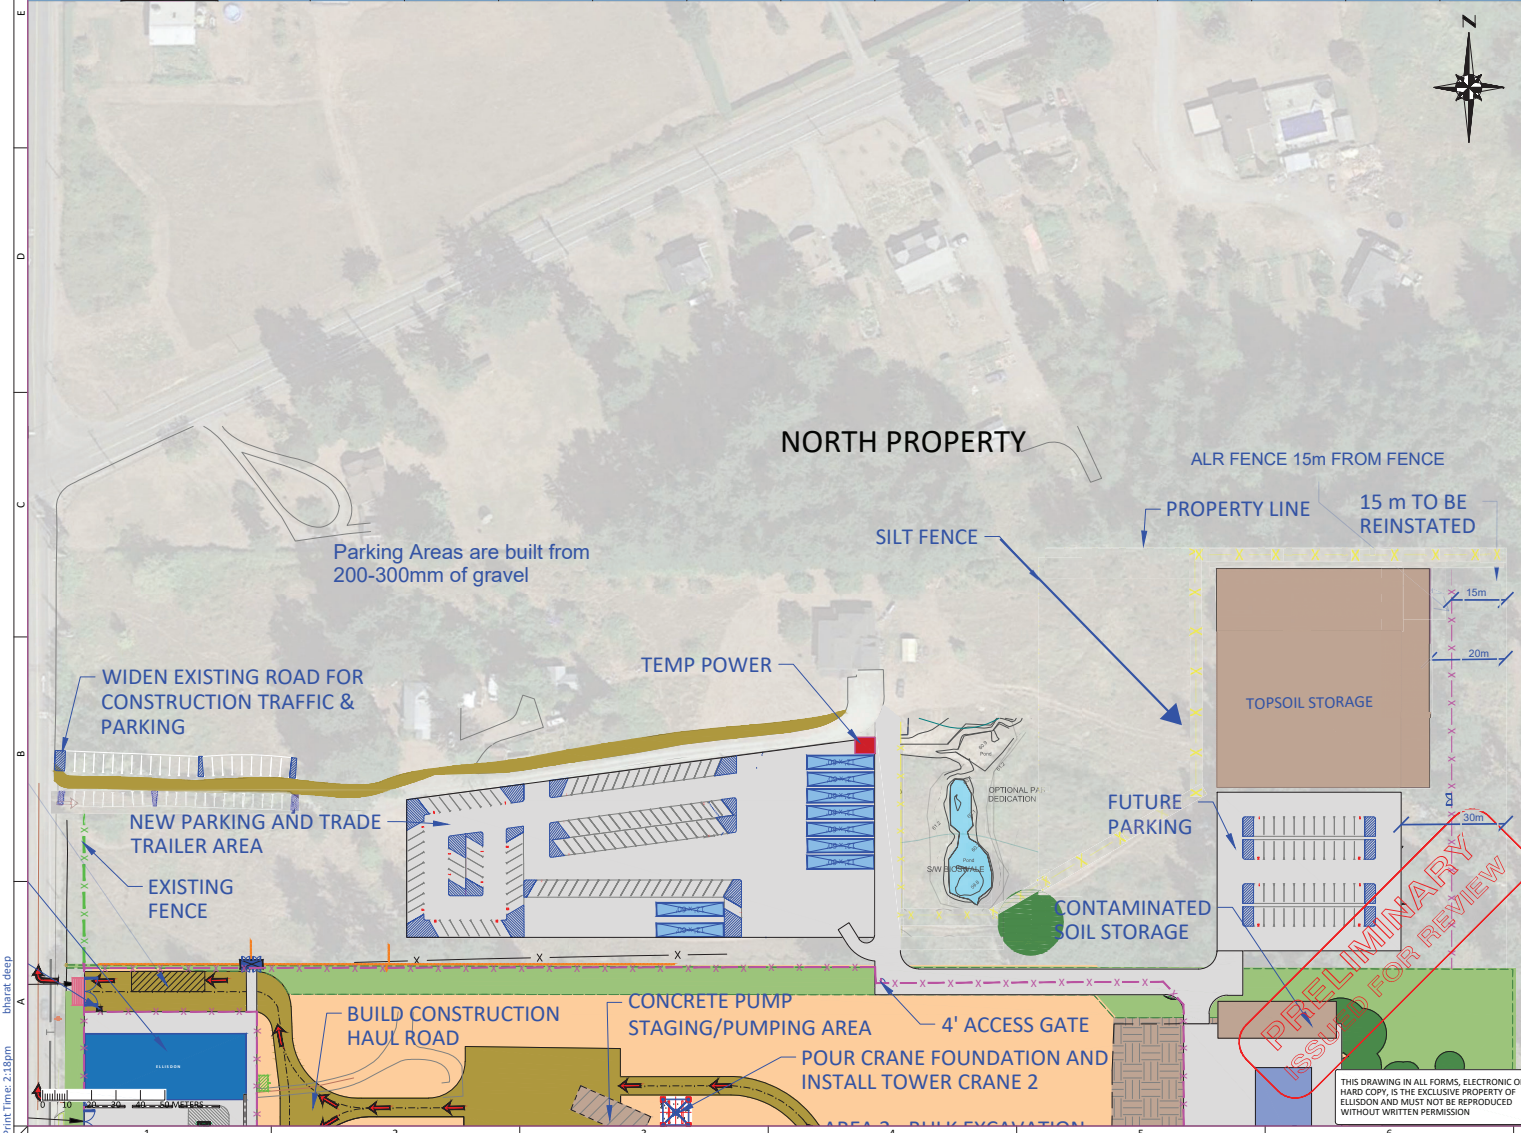

THIS DRAWING IN ALL FORMS, ELECTRONIC OR HARD COPY, IS THE EXCLUSIVE PROPERTY OF ELLISDON AND MUST NOT BE REPRODUCED WITHOUT WRITTEN PERMISSION