


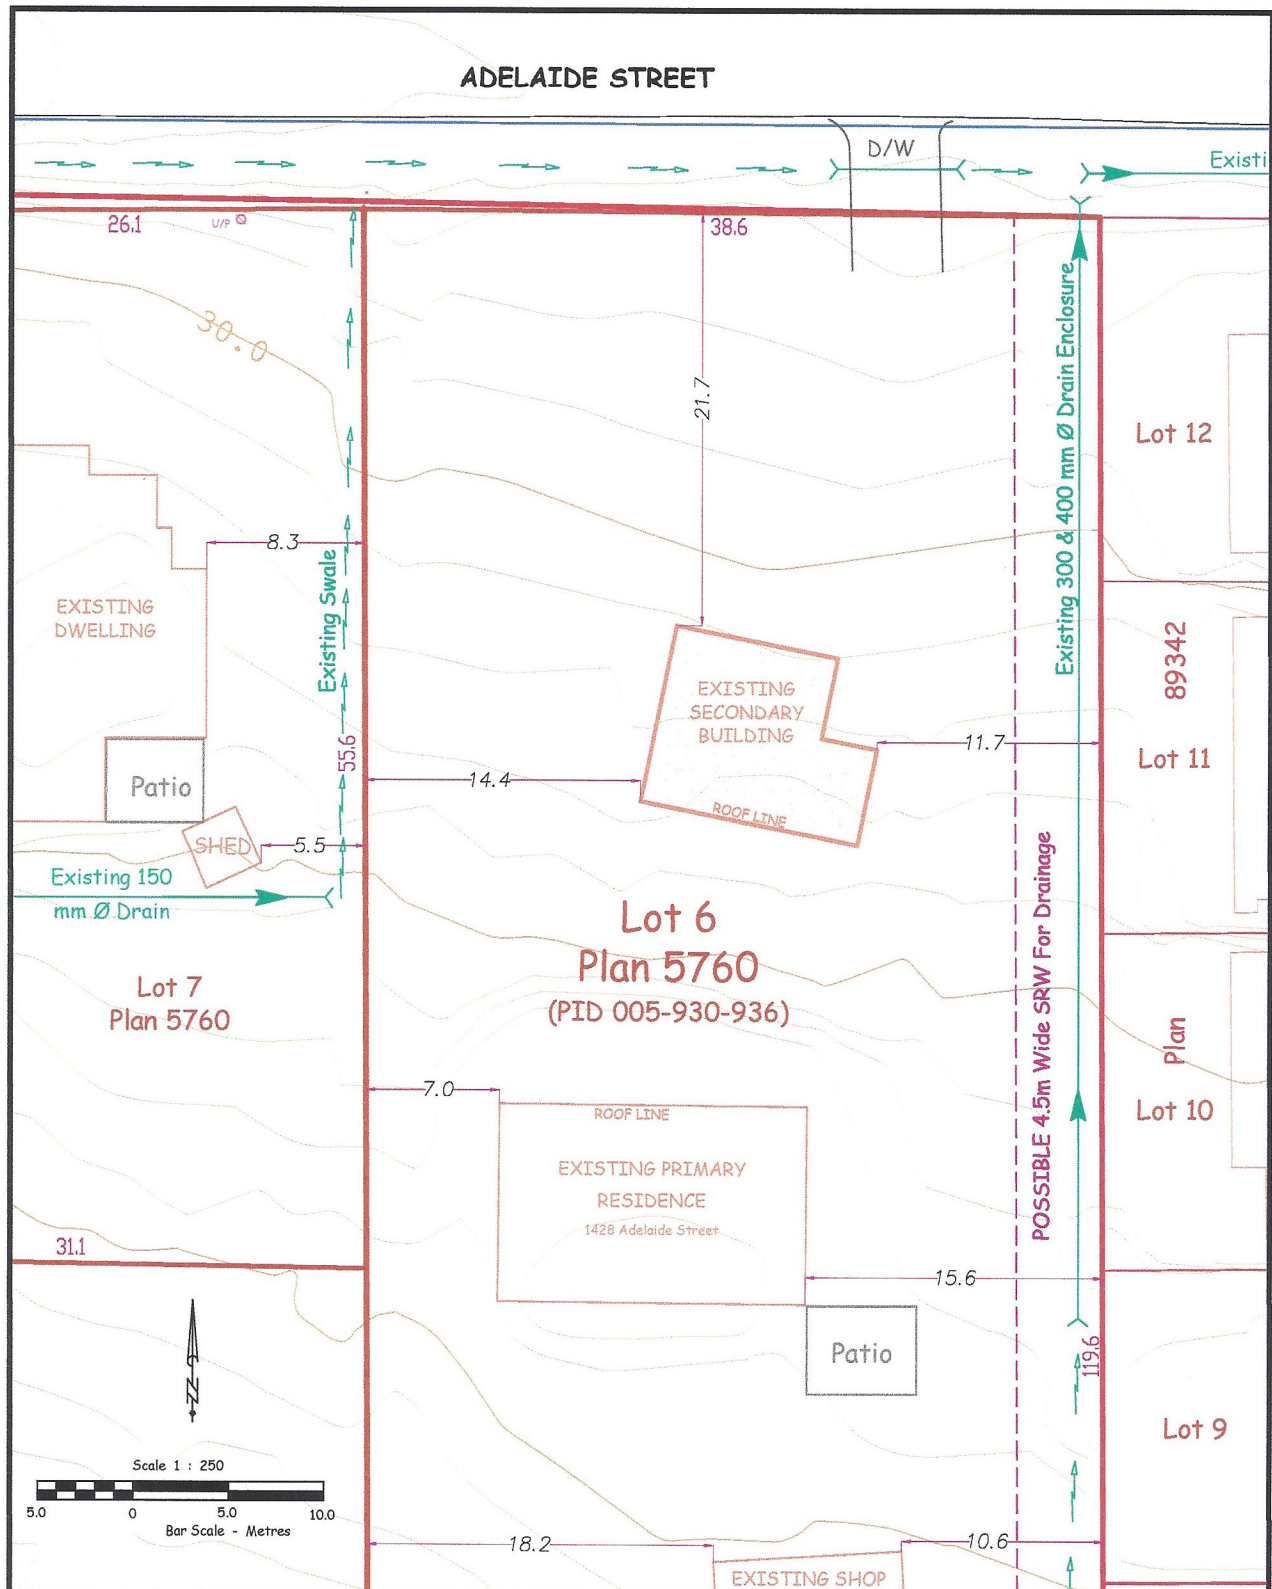

SITE PLAN

Lot 6, Section 19, Range 3,
Comiak District, Plan 5760
1428 Adelaide Street, Crofton B.C.

R.E.B. Development Services

Design & Project Management
1342 Oakwood Place, Duncan B.C. V9L 5R3
Phone: 250-246-7640
e-mail: <reb@rebdev.net>

NOTE:
- Mapping and topographical information derived from LIDAR Mapping and Victoria
Land Titles Office legal survey plan records.
- Contours are at 0.5m intervals.
- Building Locations To be confirmed by Turner & Associates Surveys

Owner: Ronald Lee & Barbara Baptise
Date: August 29, 2023