

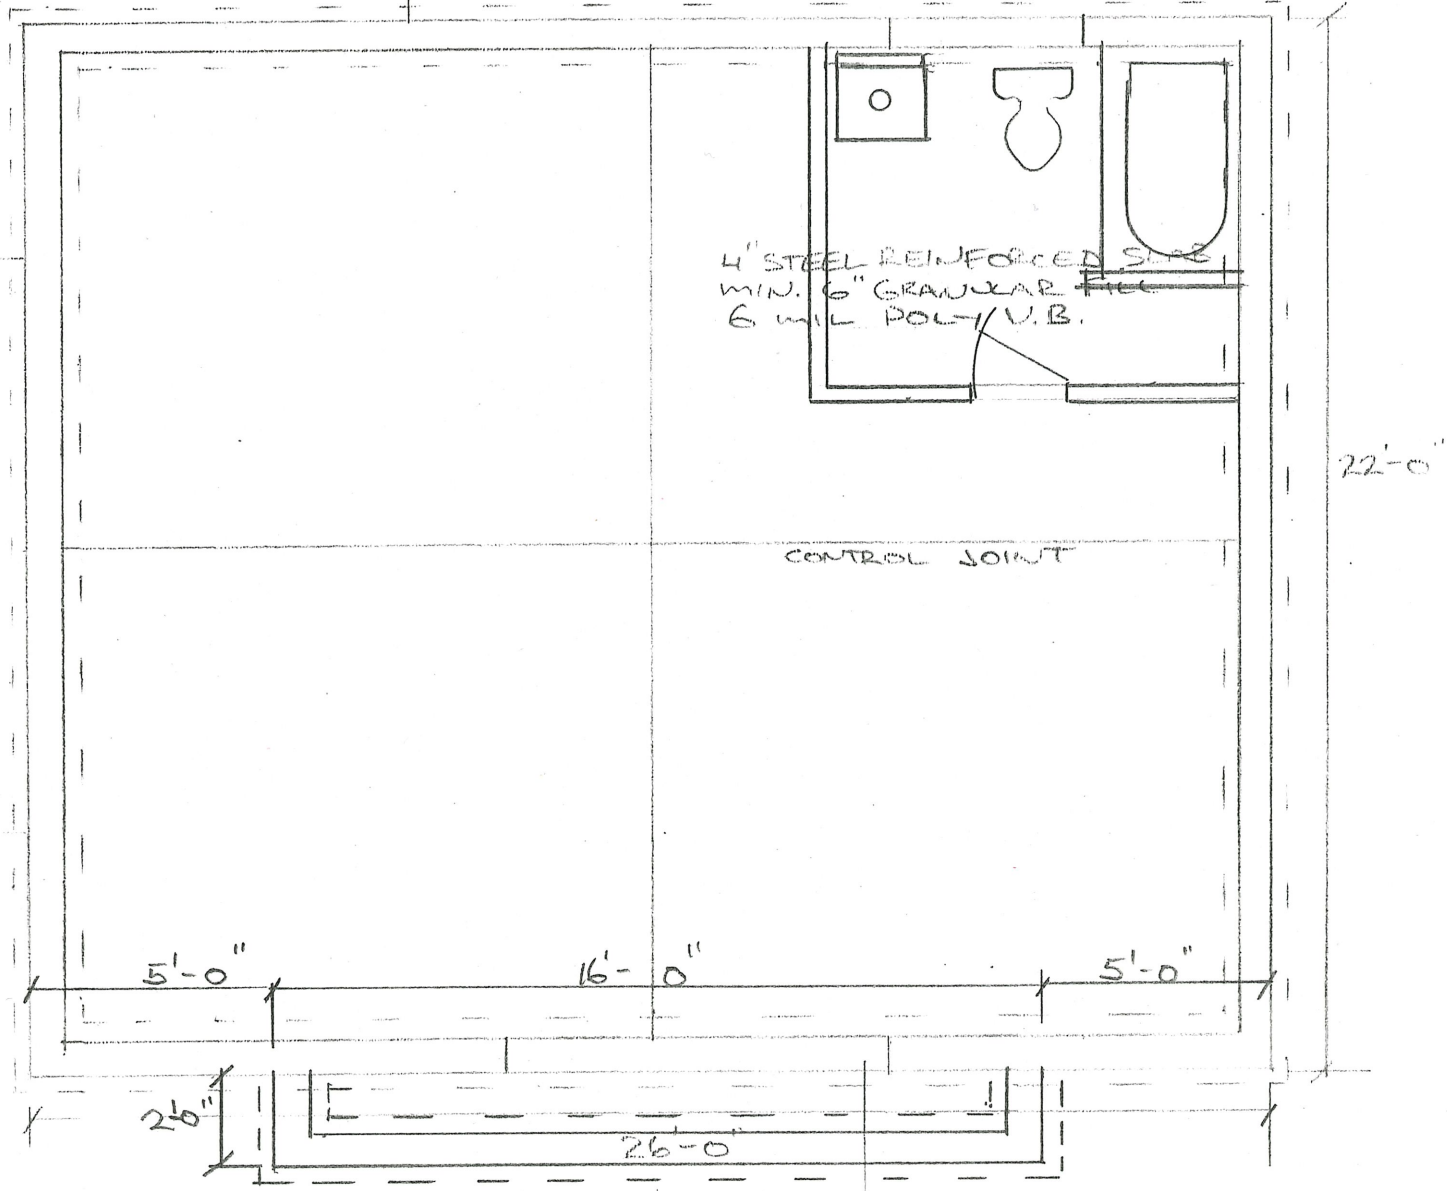



16" X 8" FOOTING W/ 2 12 MIL BARS
8" CONCRETE STEM WALL 12 MIL BAR
4" PERF DRAW TIP
3" SOLID DRAW TO STORM

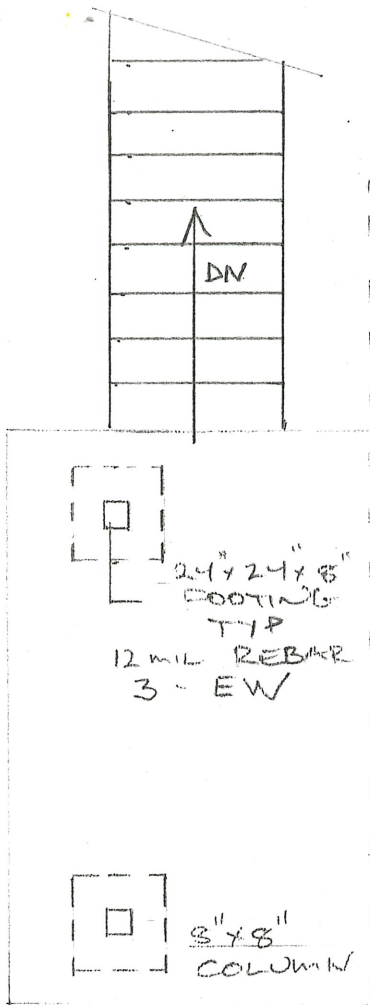


FOUNDATION PLAN STEP WALL TO SUIT

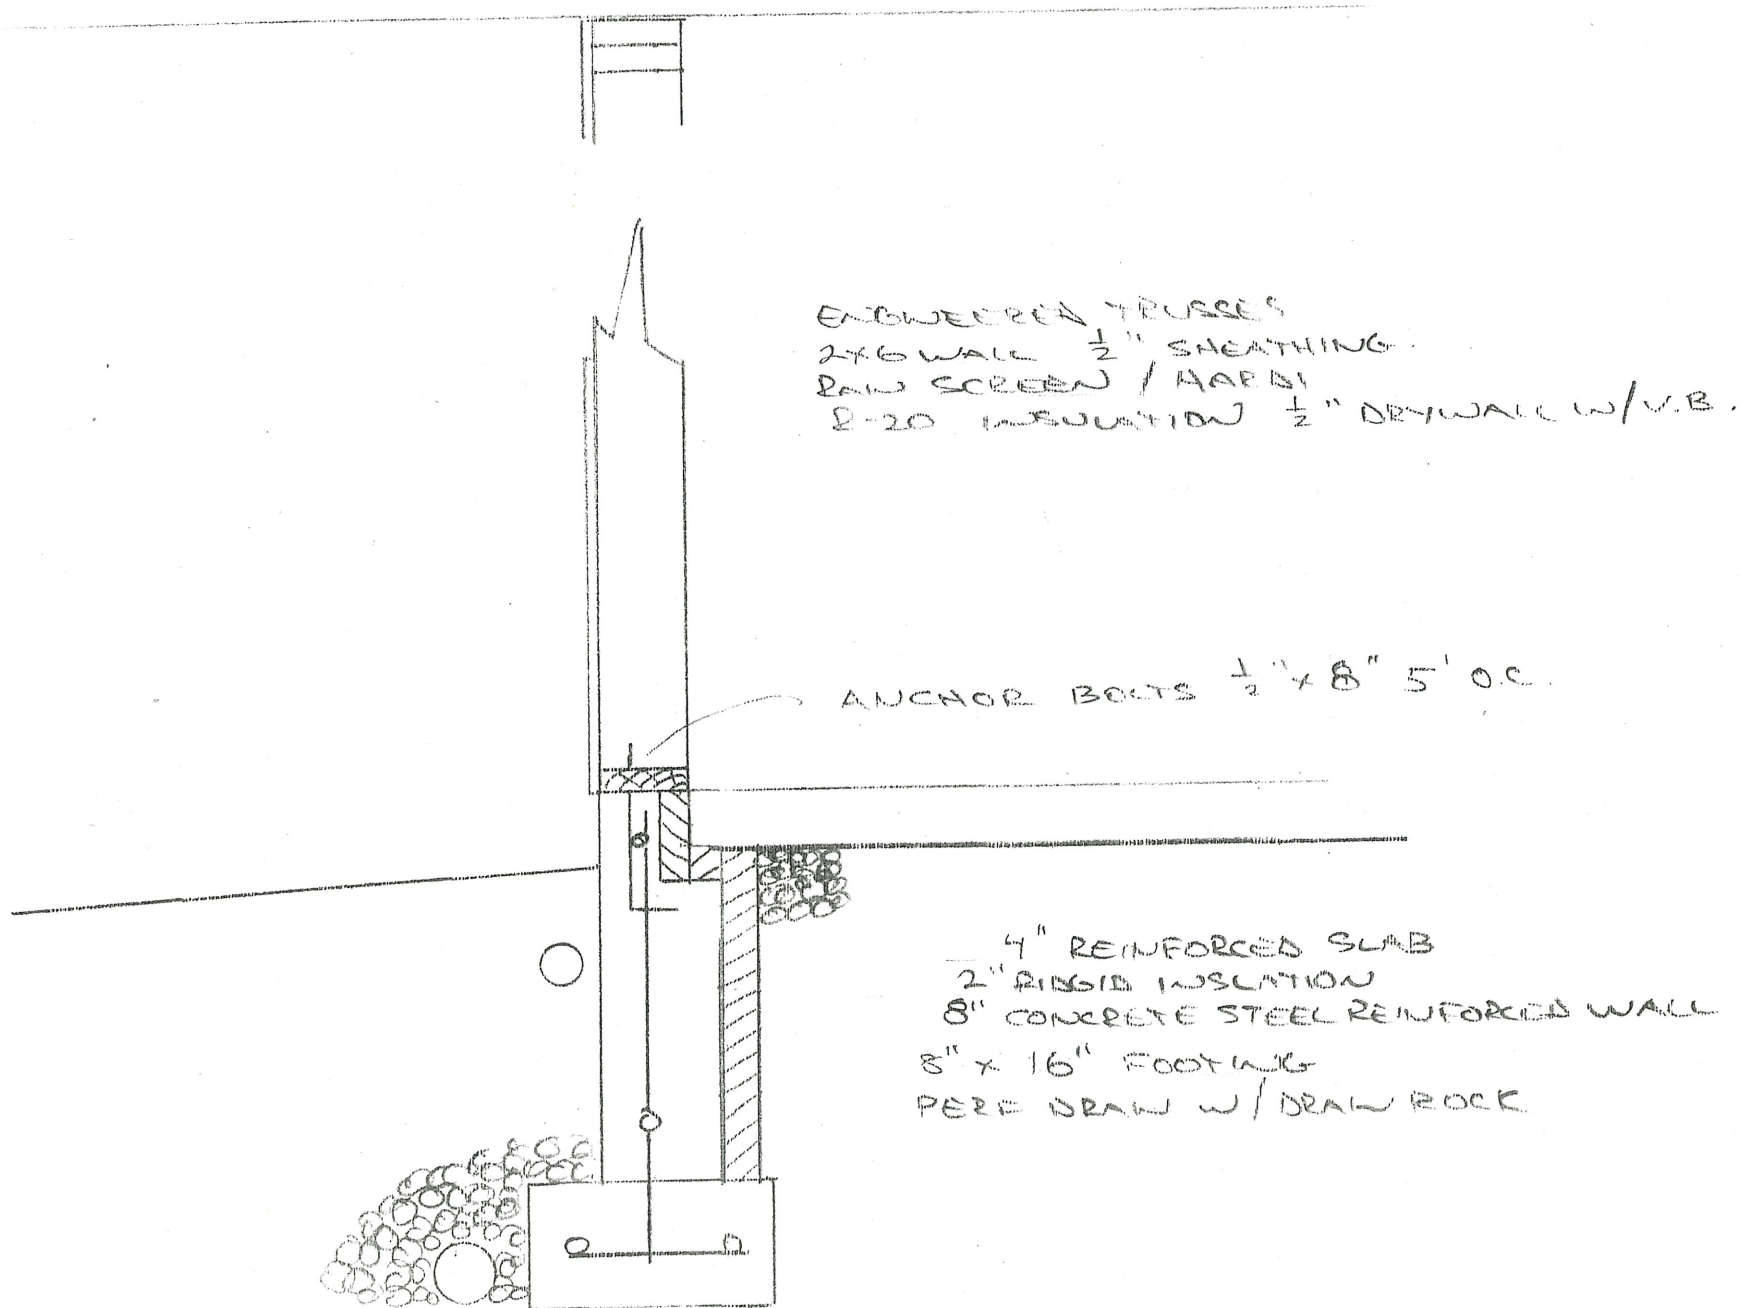

TYPICAL BUILDING SECTION

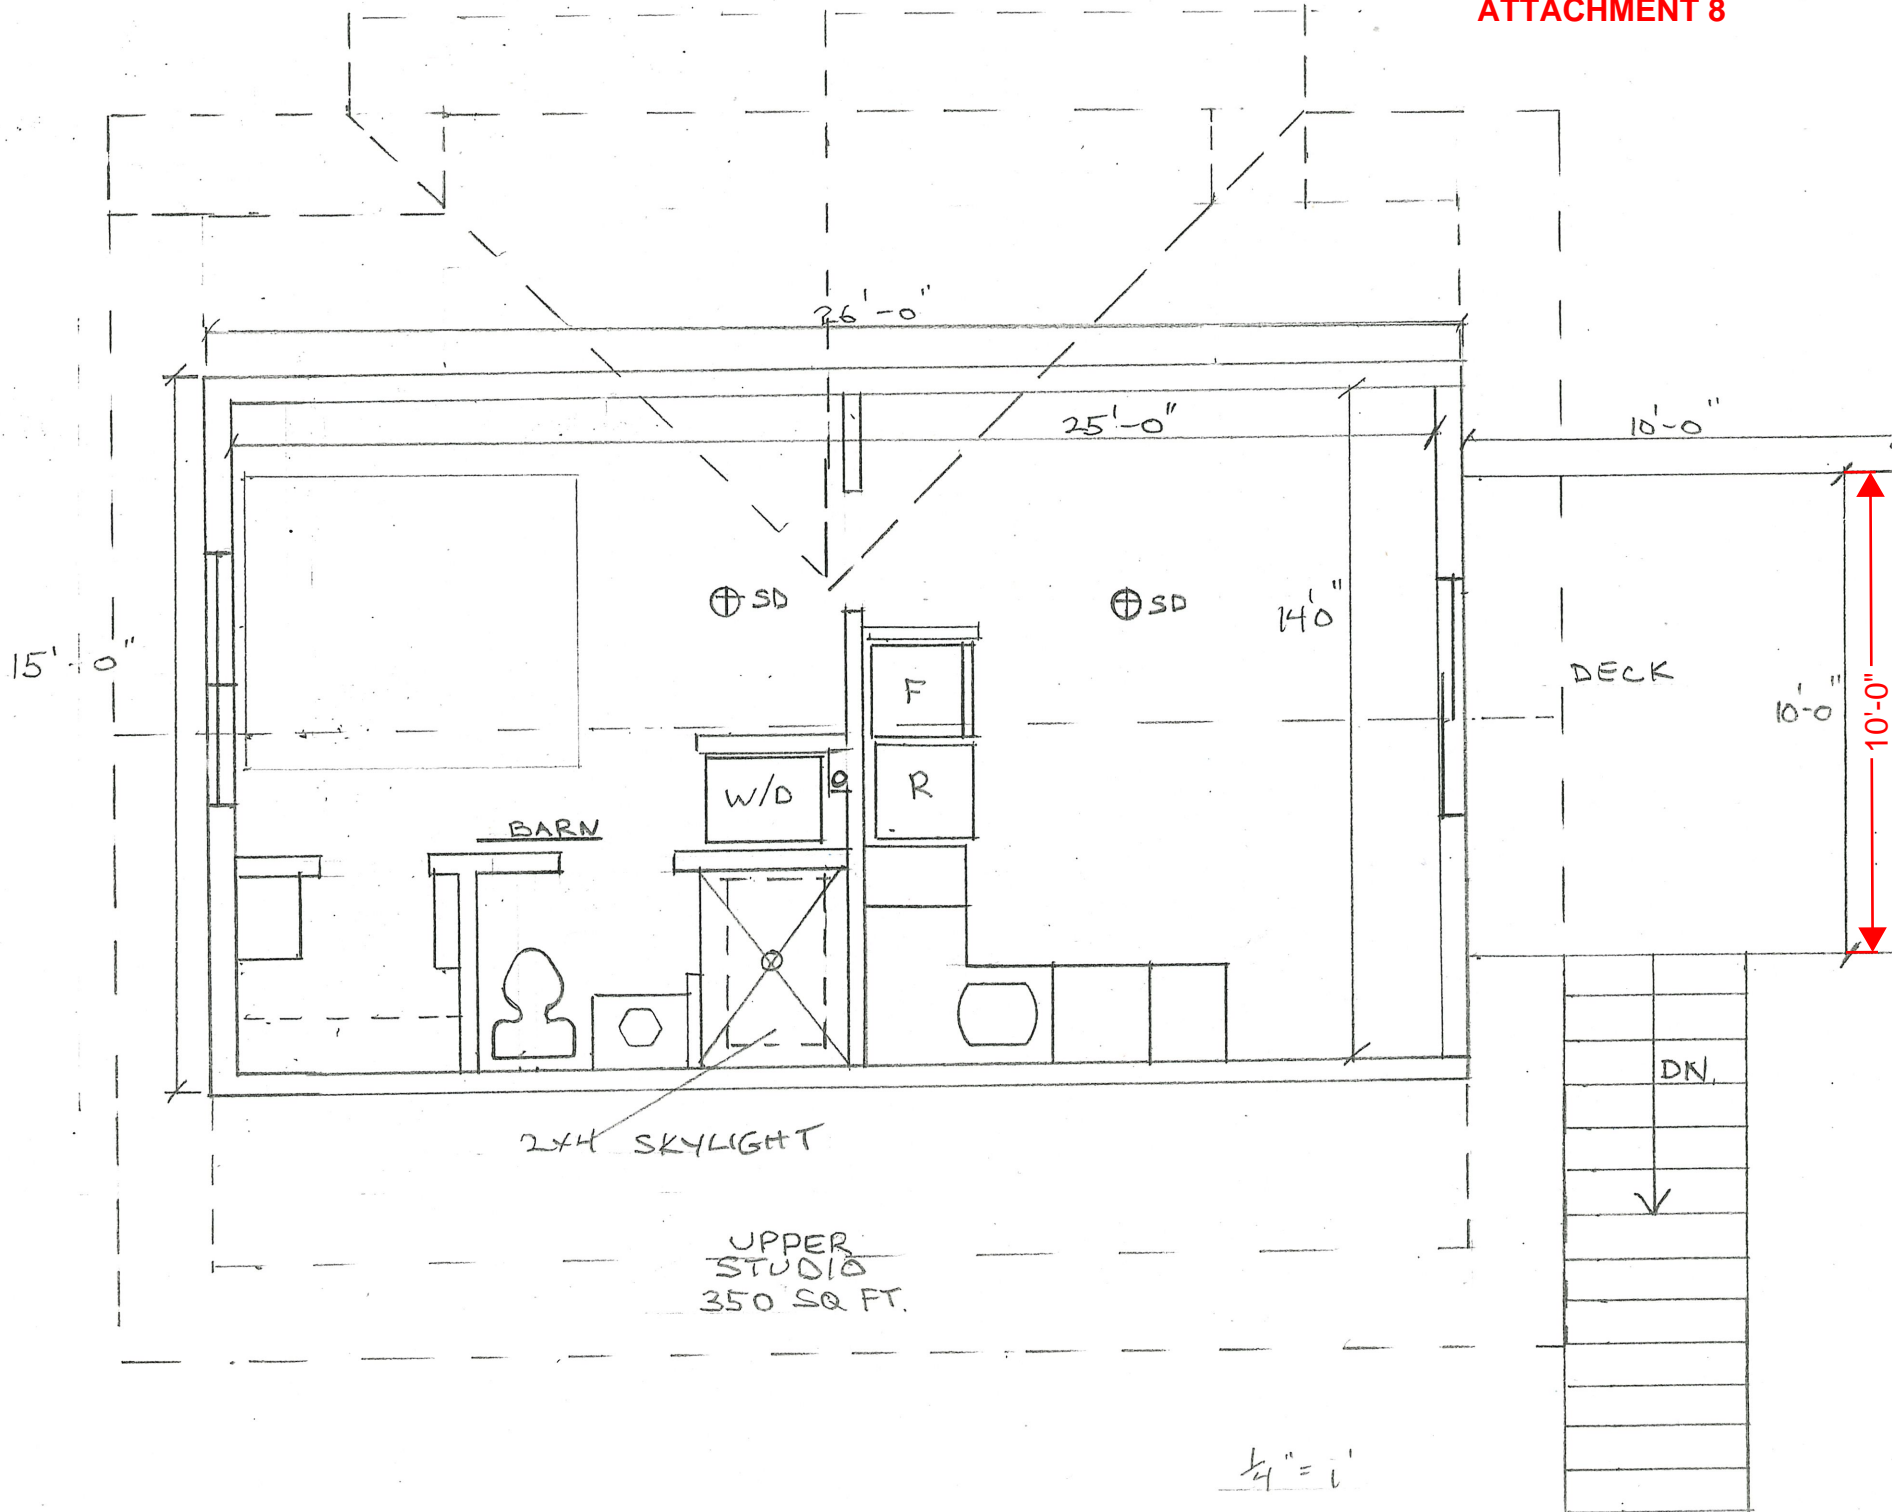

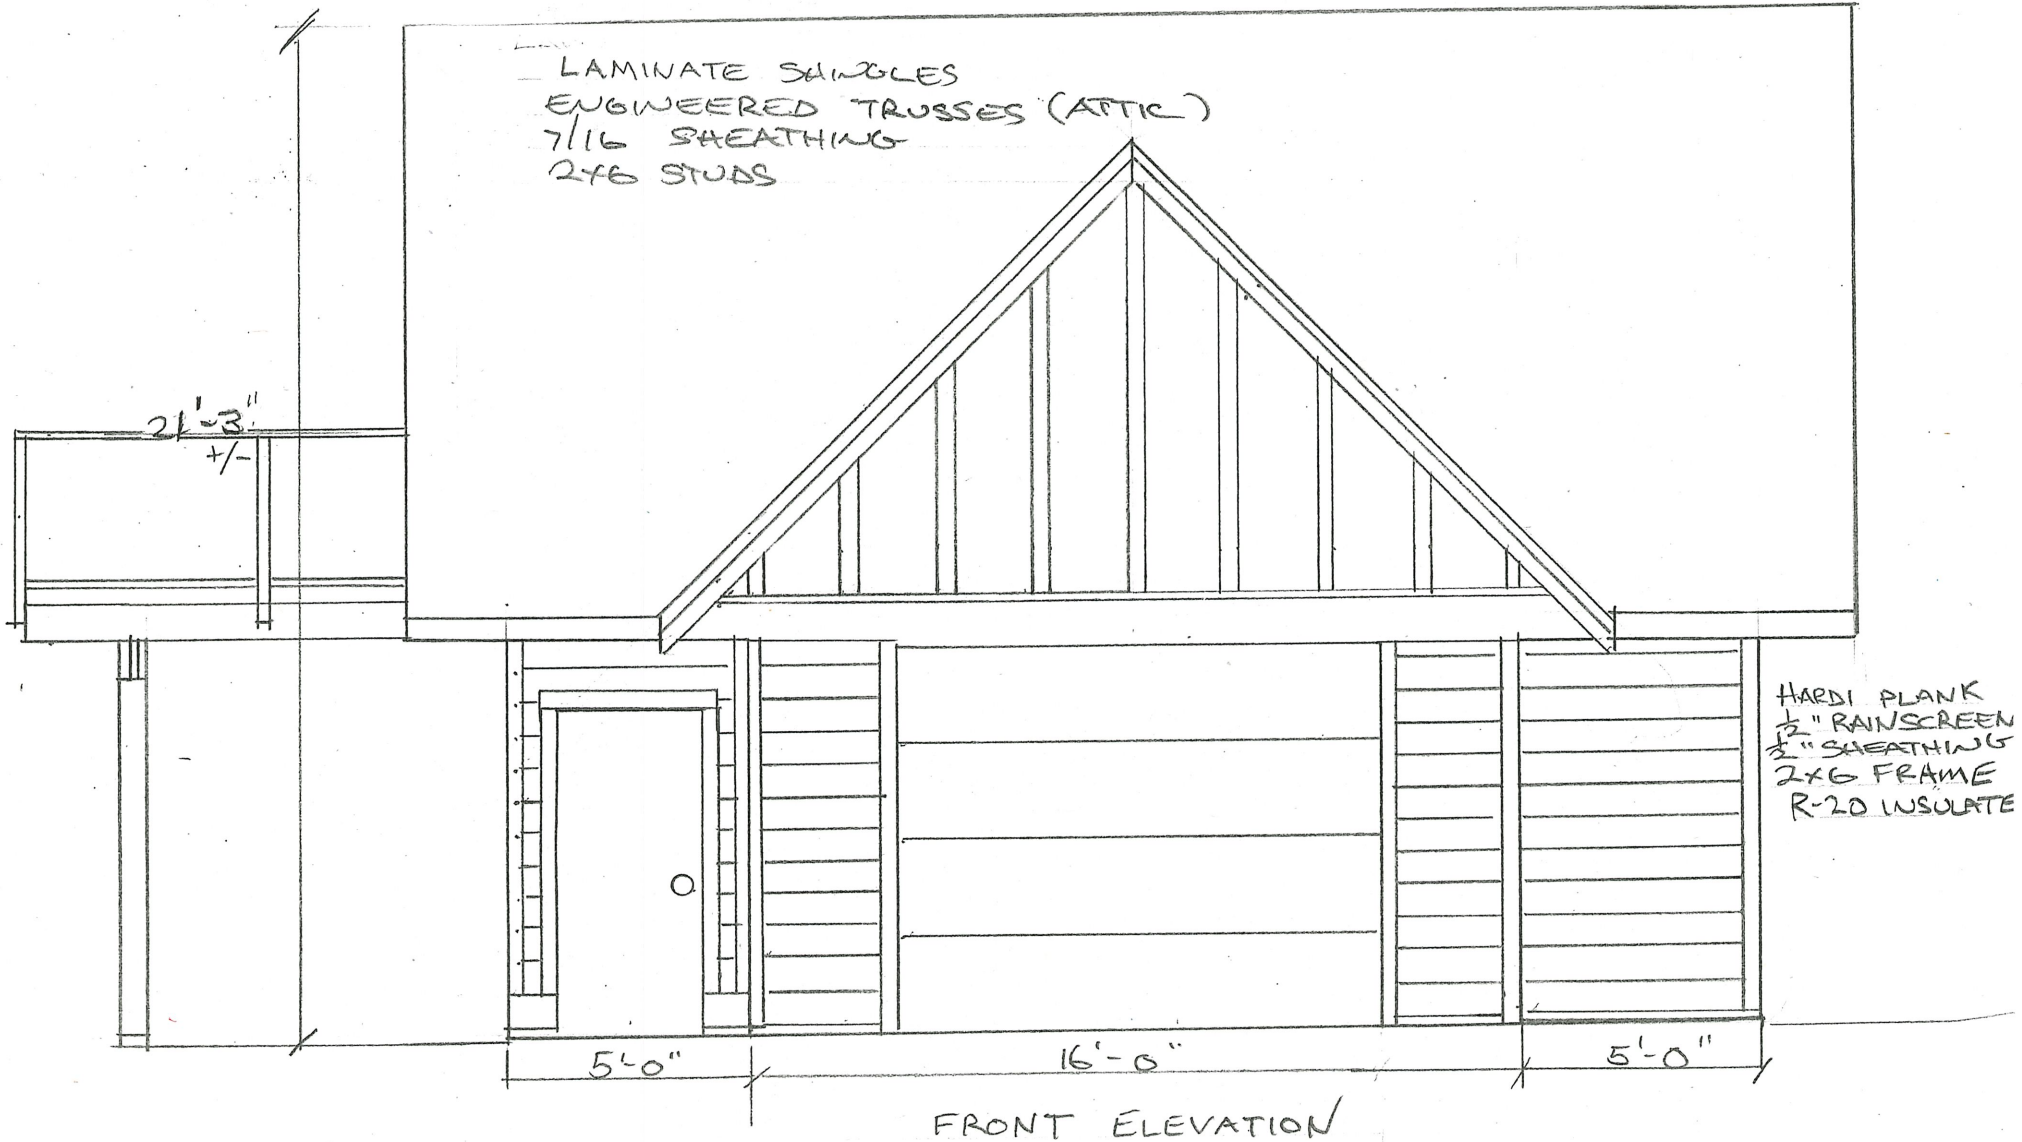

SHOP & STUDIO ABOVE
KEN & DENISE STANTON

