


PLAN OF PROPOSED SUBDIVISION OF  
 LOTS 1, 2 AND 3, PLAN 10591,  
 LOT 1, PLAN 11460 AND LOT 1, PLAN 25749,  
 ALL OF SECTION 4, RANGE 5, SOMENOS DISTRICT.

SCALE 1 : 750

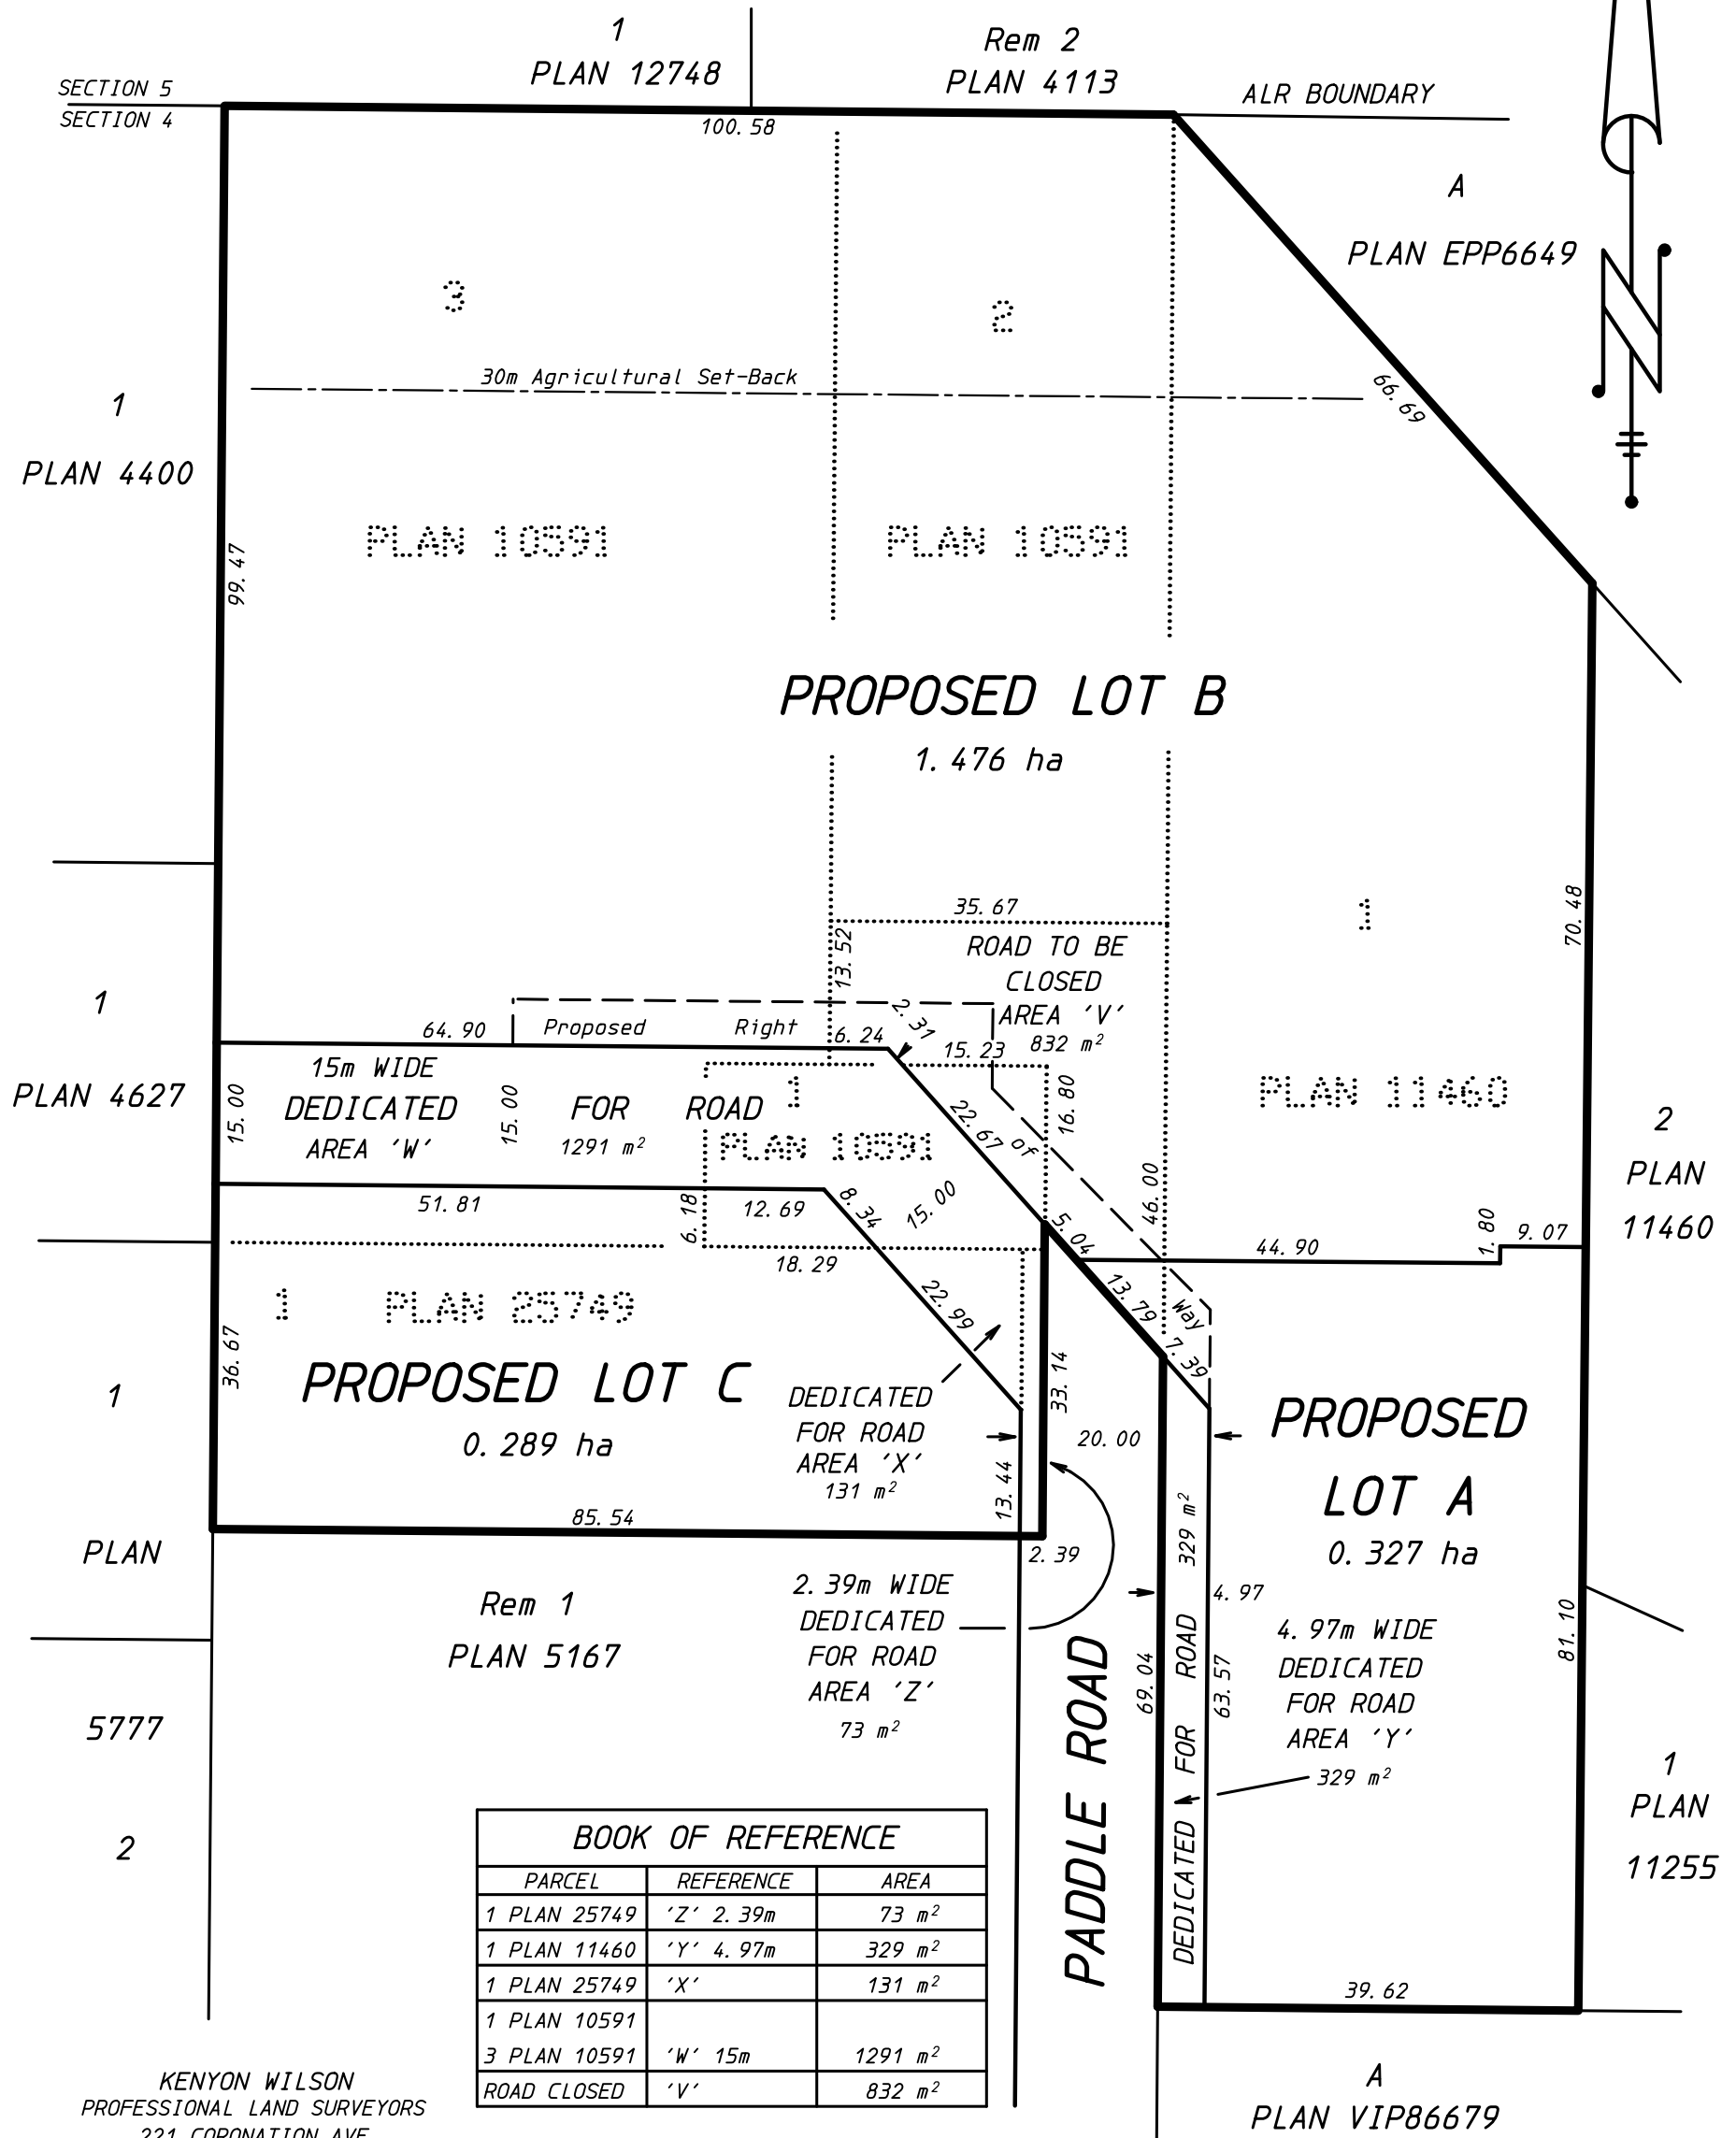

ALL DISTANCES ARE IN METRES AND ARE SUBJECT TO CHANGE UPON FINAL SURVEY.



| BOOK OF REFERENCE |           |                     |
|-------------------|-----------|---------------------|
| PARCEL            | REFERENCE | AREA                |
| 1 PLAN 25749      | 'Z' 2.39m | 73 m <sup>2</sup>   |
| 1 PLAN 11460      | 'Y' 4.97m | 329 m <sup>2</sup>  |
| 1 PLAN 25749      | 'X'       | 131 m <sup>2</sup>  |
| 1 PLAN 10591      |           |                     |
| 3 PLAN 10591      | 'W' 15m   | 1291 m <sup>2</sup> |
| ROAD CLOSED       | 'V'       | 832 m <sup>2</sup>  |

KENYON WILSON  
 PROFESSIONAL LAND SURVEYORS  
 221 CORONATION AVE.  
 DUNCAN, B. C. V9L 2T1 (250) 746-4745  
 FILE 20-8624B.PR2 Jan 25, 2024

ALL AREAS ARE IN METRES AND ARE SUBJECT TO CHANGE UPON FINAL SURVEY.